


Figure 1

\\svr-bridgeport\p:\2015\150-877\GIS\Maps\Task\_P203\_Mitigation\_Plan\150-877\_P203\_FIG1\_Huff\_Creek\_Vicinity\_Map\_8.5x11.mxd - 3/20/2018 - 12:29:03 PM (mdenicola)



**LEGEND**

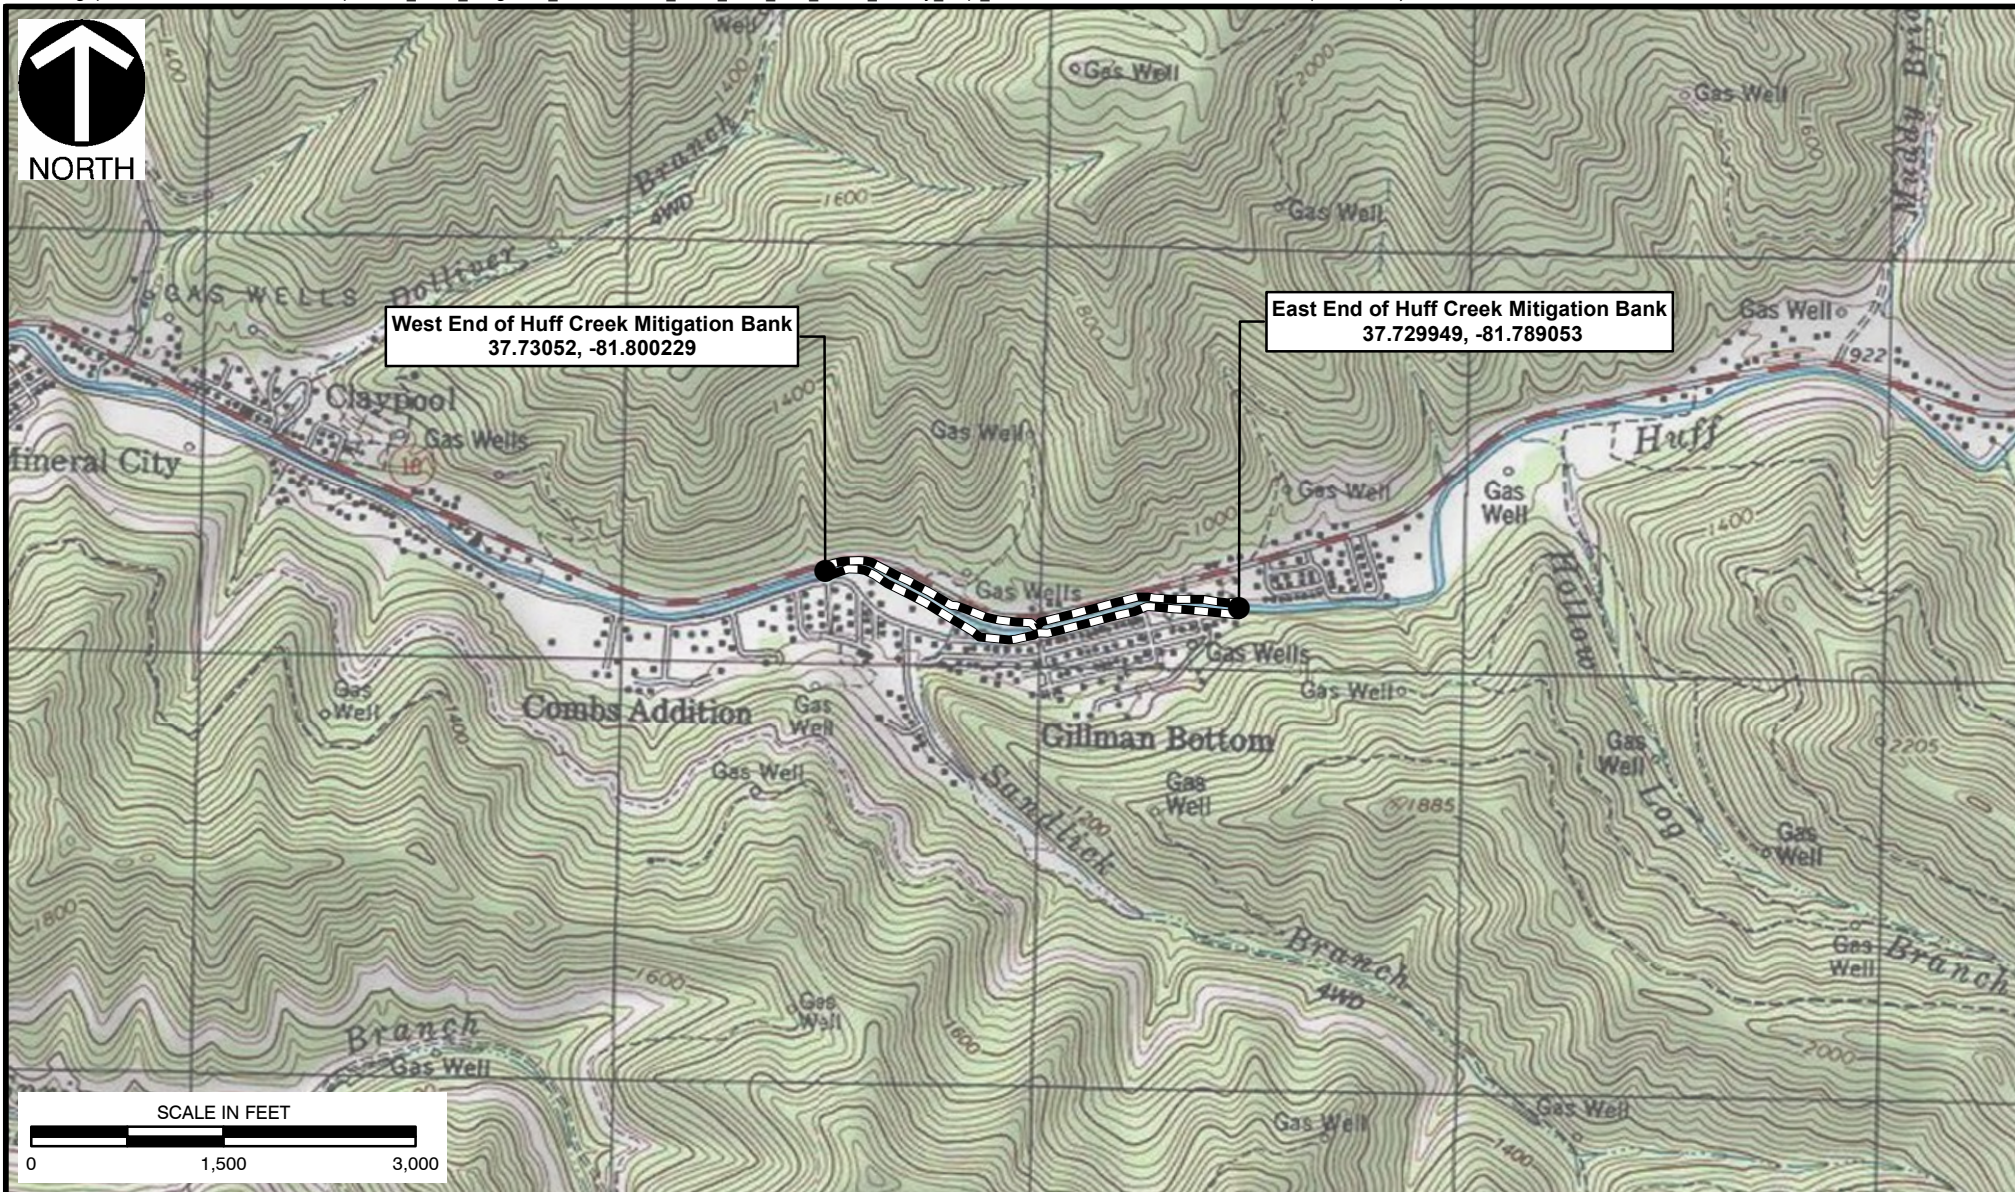

LIMIT OF DISTURBANCE (7.46 ACRES)

**REFERENCE**

1. USGS TOPOGRAPHIC MAP/ ARCGIS MAP SERVICE:  
[HTTP://GOTO.ARCGISONLINE.COM/MAPS/](http://gto.arcgis.com/maps/)  
 USA TOPO MAPS, ACCESSED 3/20/2018  
 "MALLORY", WEST VIRGINIA QUAD



**Civil & Environmental Consultants, Inc.**

600 Marketplace Avenue, Suite 200 - Bridgeport, WV 26330-9121

Ph: 304-933-3119 • Toll: 855-488-9539 • Fax: 304-933-3327

[www.cecinc.com](http://www.cecinc.com)


WEST VIRGINIA DEPARTMENT  
 OF ENVIRONMENTAL PROTECTION  
 HUFF CREEK MITIGATION BANK  
 LOGAN COUNTY, WEST VIRGINIA

VICINITY MAP

DRAWN BY:	MKD	CHECKED BY:	AJL	APPROVED BY:	JDK	FIGURE NO:	1
DATE:	12/13/2017	SCALE:	1" = 1,500'	PROJECT NO:	150-877		



Figure 2

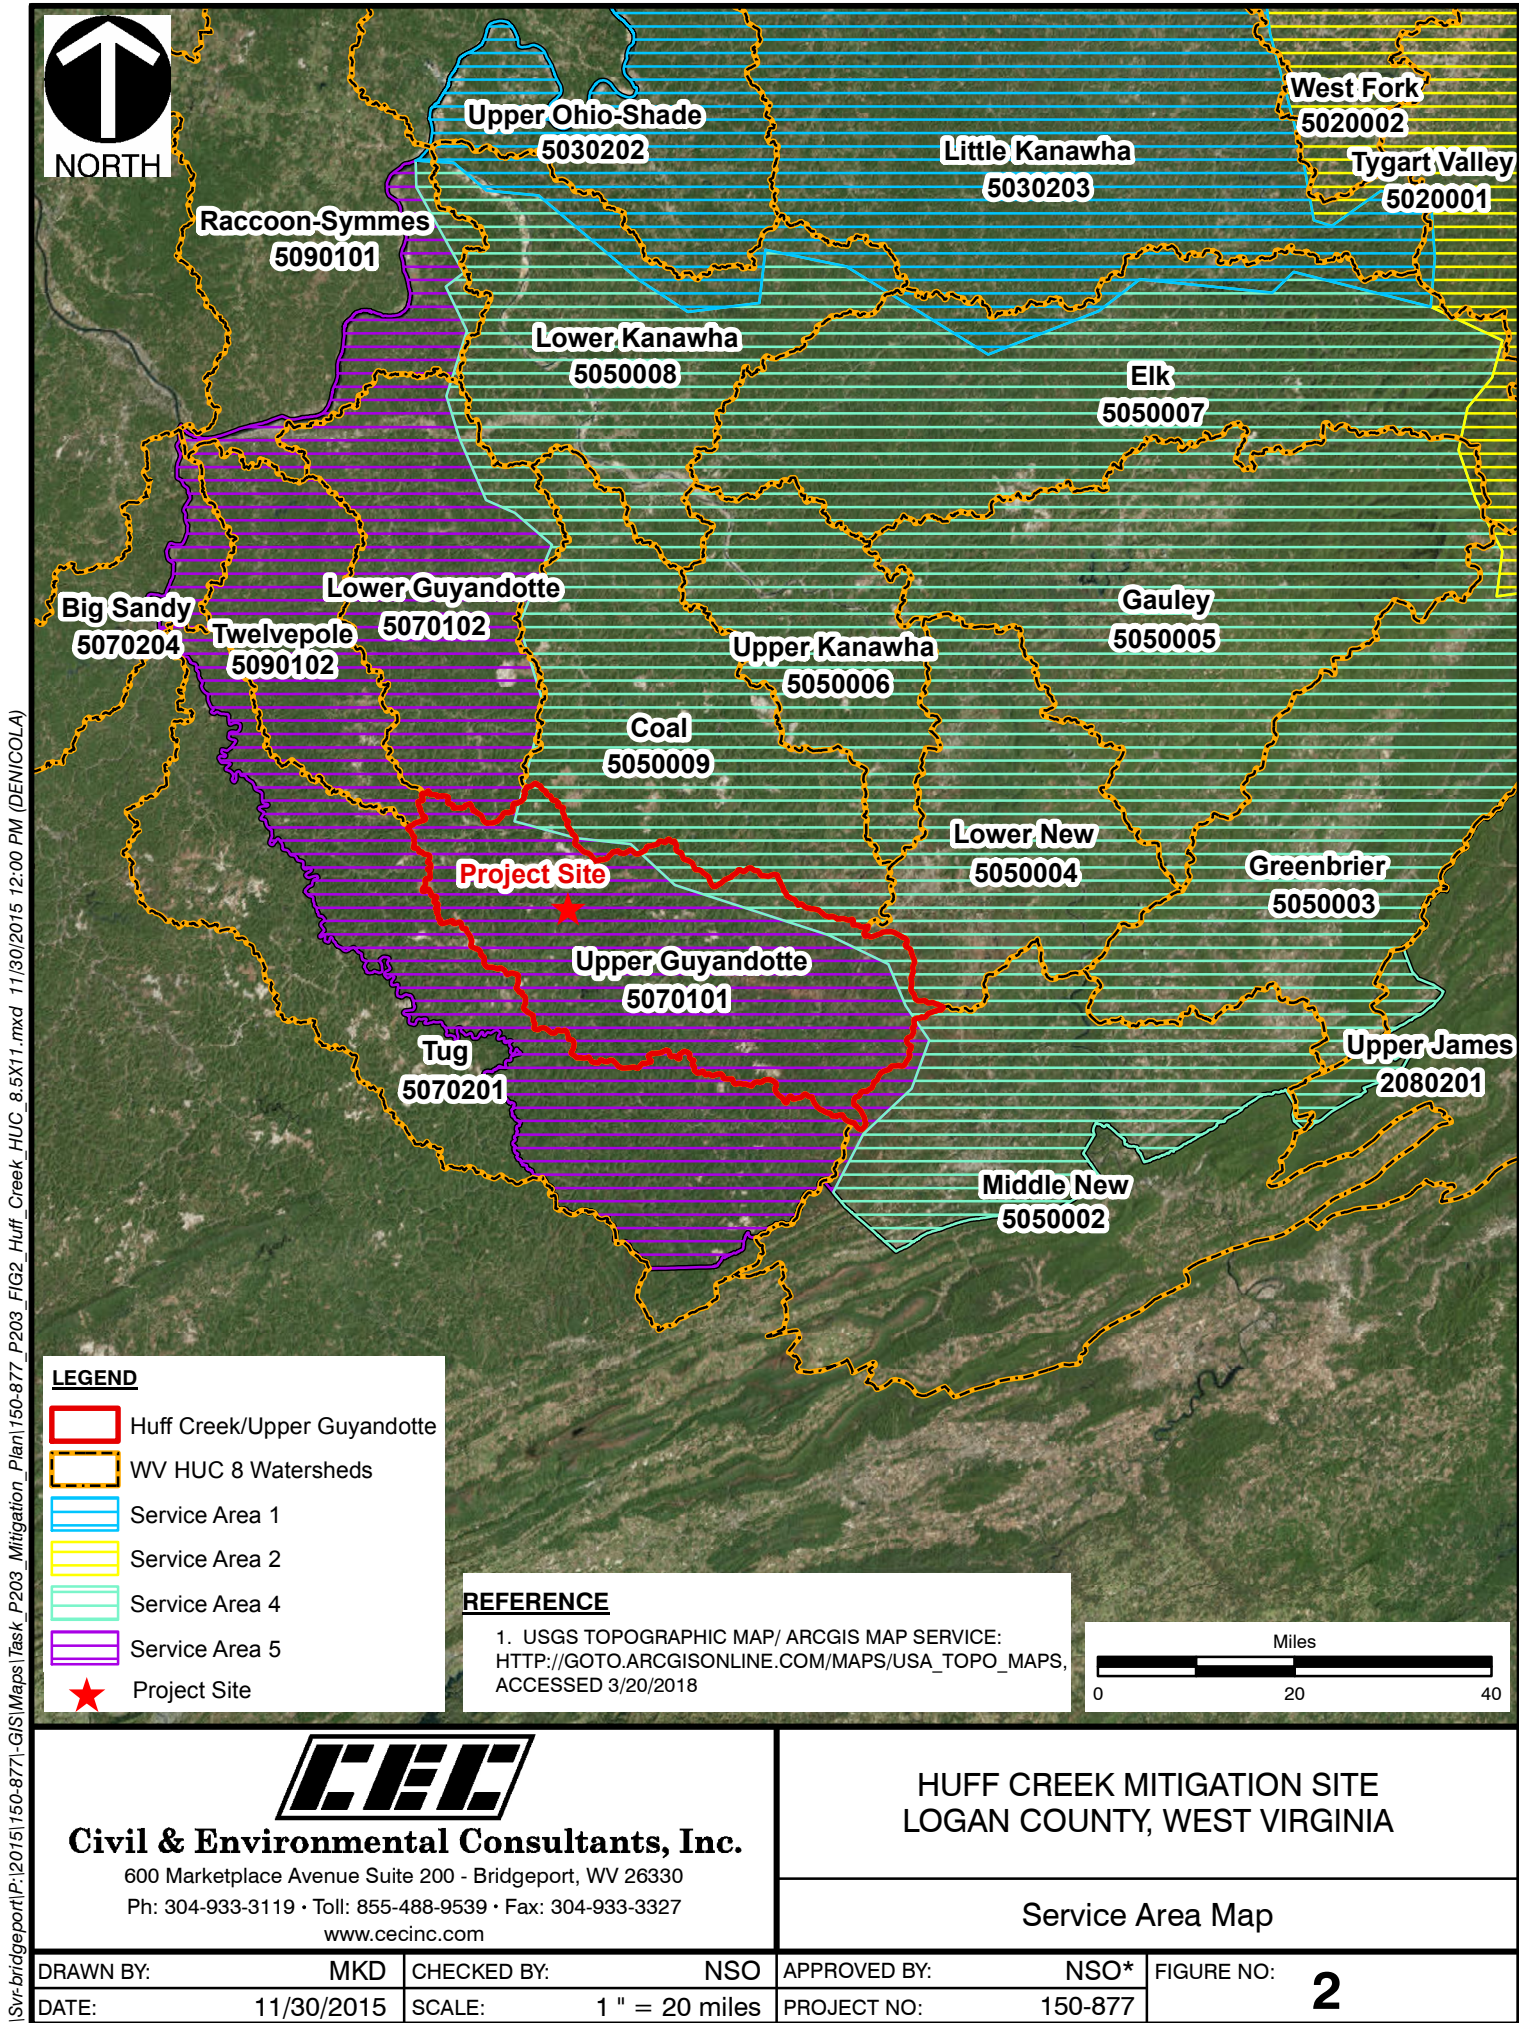


\\Svr-bridgeport\P\2015\150-877-GIS\Maps\Task\_P203\_Mitigation\_Plan\150-877\_P203\_FIG2\_Huff\_Creek\_HUC\_8.5X11.mxd 11/30/2015 12:00 PM (DENICOLA)



Figure 3 + Figure 4

\\svr-bridgeport\P:\2015\150-877\GIS\Maps\Task\_P203\_Mitigation\_Plan\150-877\_P203\_FIG3\_Huff\_Creek\_LAND\_USE\_8.5X11.mxd - 4/26/2018 - 10:16:08 AM (mdenicola)

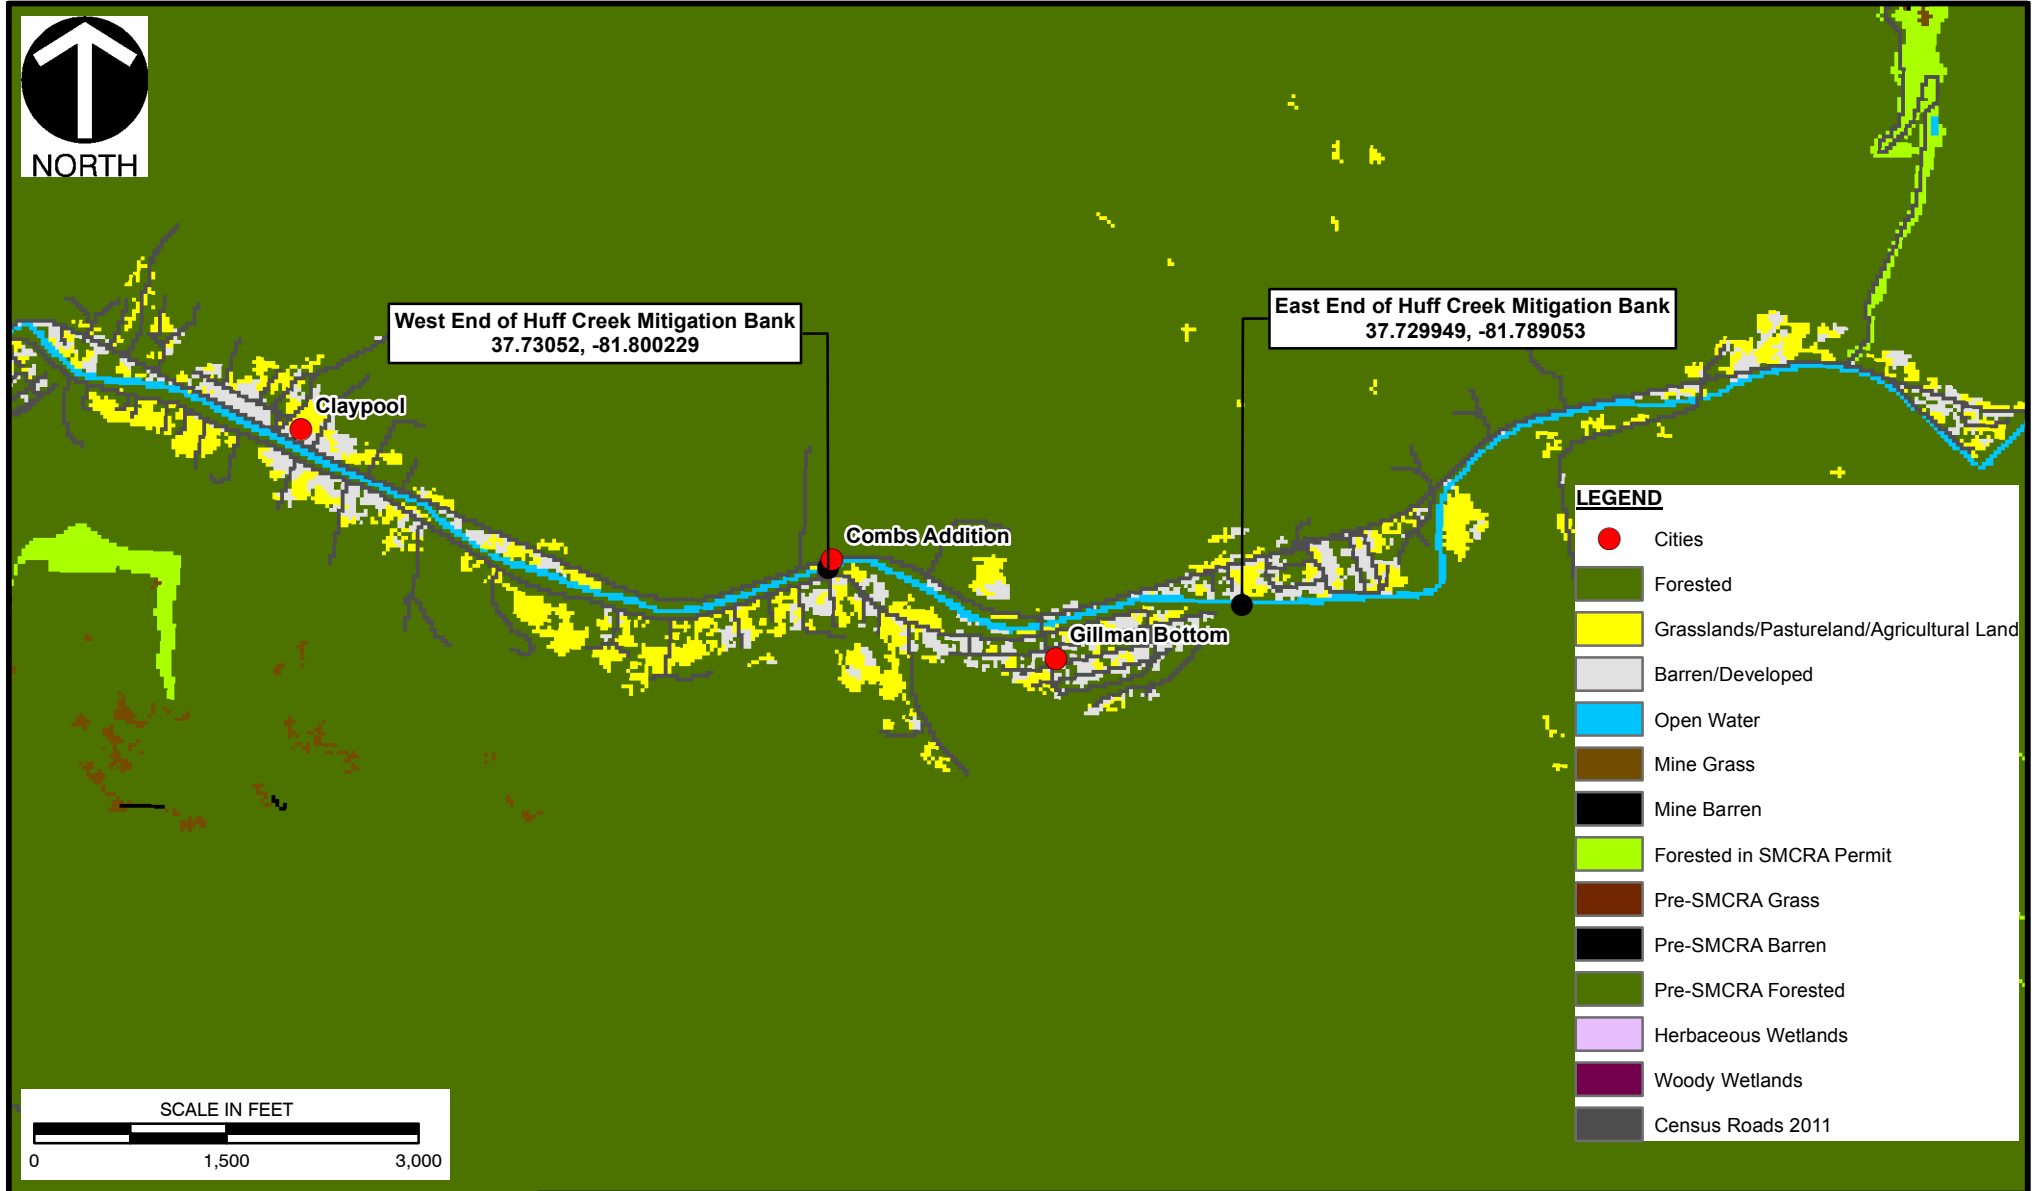

#### REFERENCE

1. USGS TOPOGRAPHIC MAP/ ARCGIS MAP SERVICE:  
[HTTP://GOTO.ARCGISONLINE.COM/MAPS/USA\\_TOPO\\_MAPS](http://gto.arcgisonline.com/maps/usa_topo_maps), ACCESSED 4/26/2018  
 "MALLORY", WEST VIRGINIA QUAD



#### Civil & Environmental Consultants, Inc.

600 Marketplace Avenue, Suite 200 - Bridgeport, WV 26330-9121

Ph: 304-933-3119 • Toll: 855-488-9539 • Fax: 304-933-3327

[www.cecinc.com](http://www.cecinc.com)

WEST VIRGINIA DEPARTMENT  
OF ENVIRONMENTAL PROTECTION  
HUFF CREEK MITIGATION BANK  
LOGAN COUNTY, WEST VIRGINIA

#### LAND USE MAP

DRAWN BY:	MKD	CHECKED BY:	DRAFT	APPROVED BY:	DRAFT	FIGURE NO:
DATE:	01/09/2017	SCALE:	1" = 1,500'	PROJECT NO:	150-877	<b>3</b>



Figure 5A

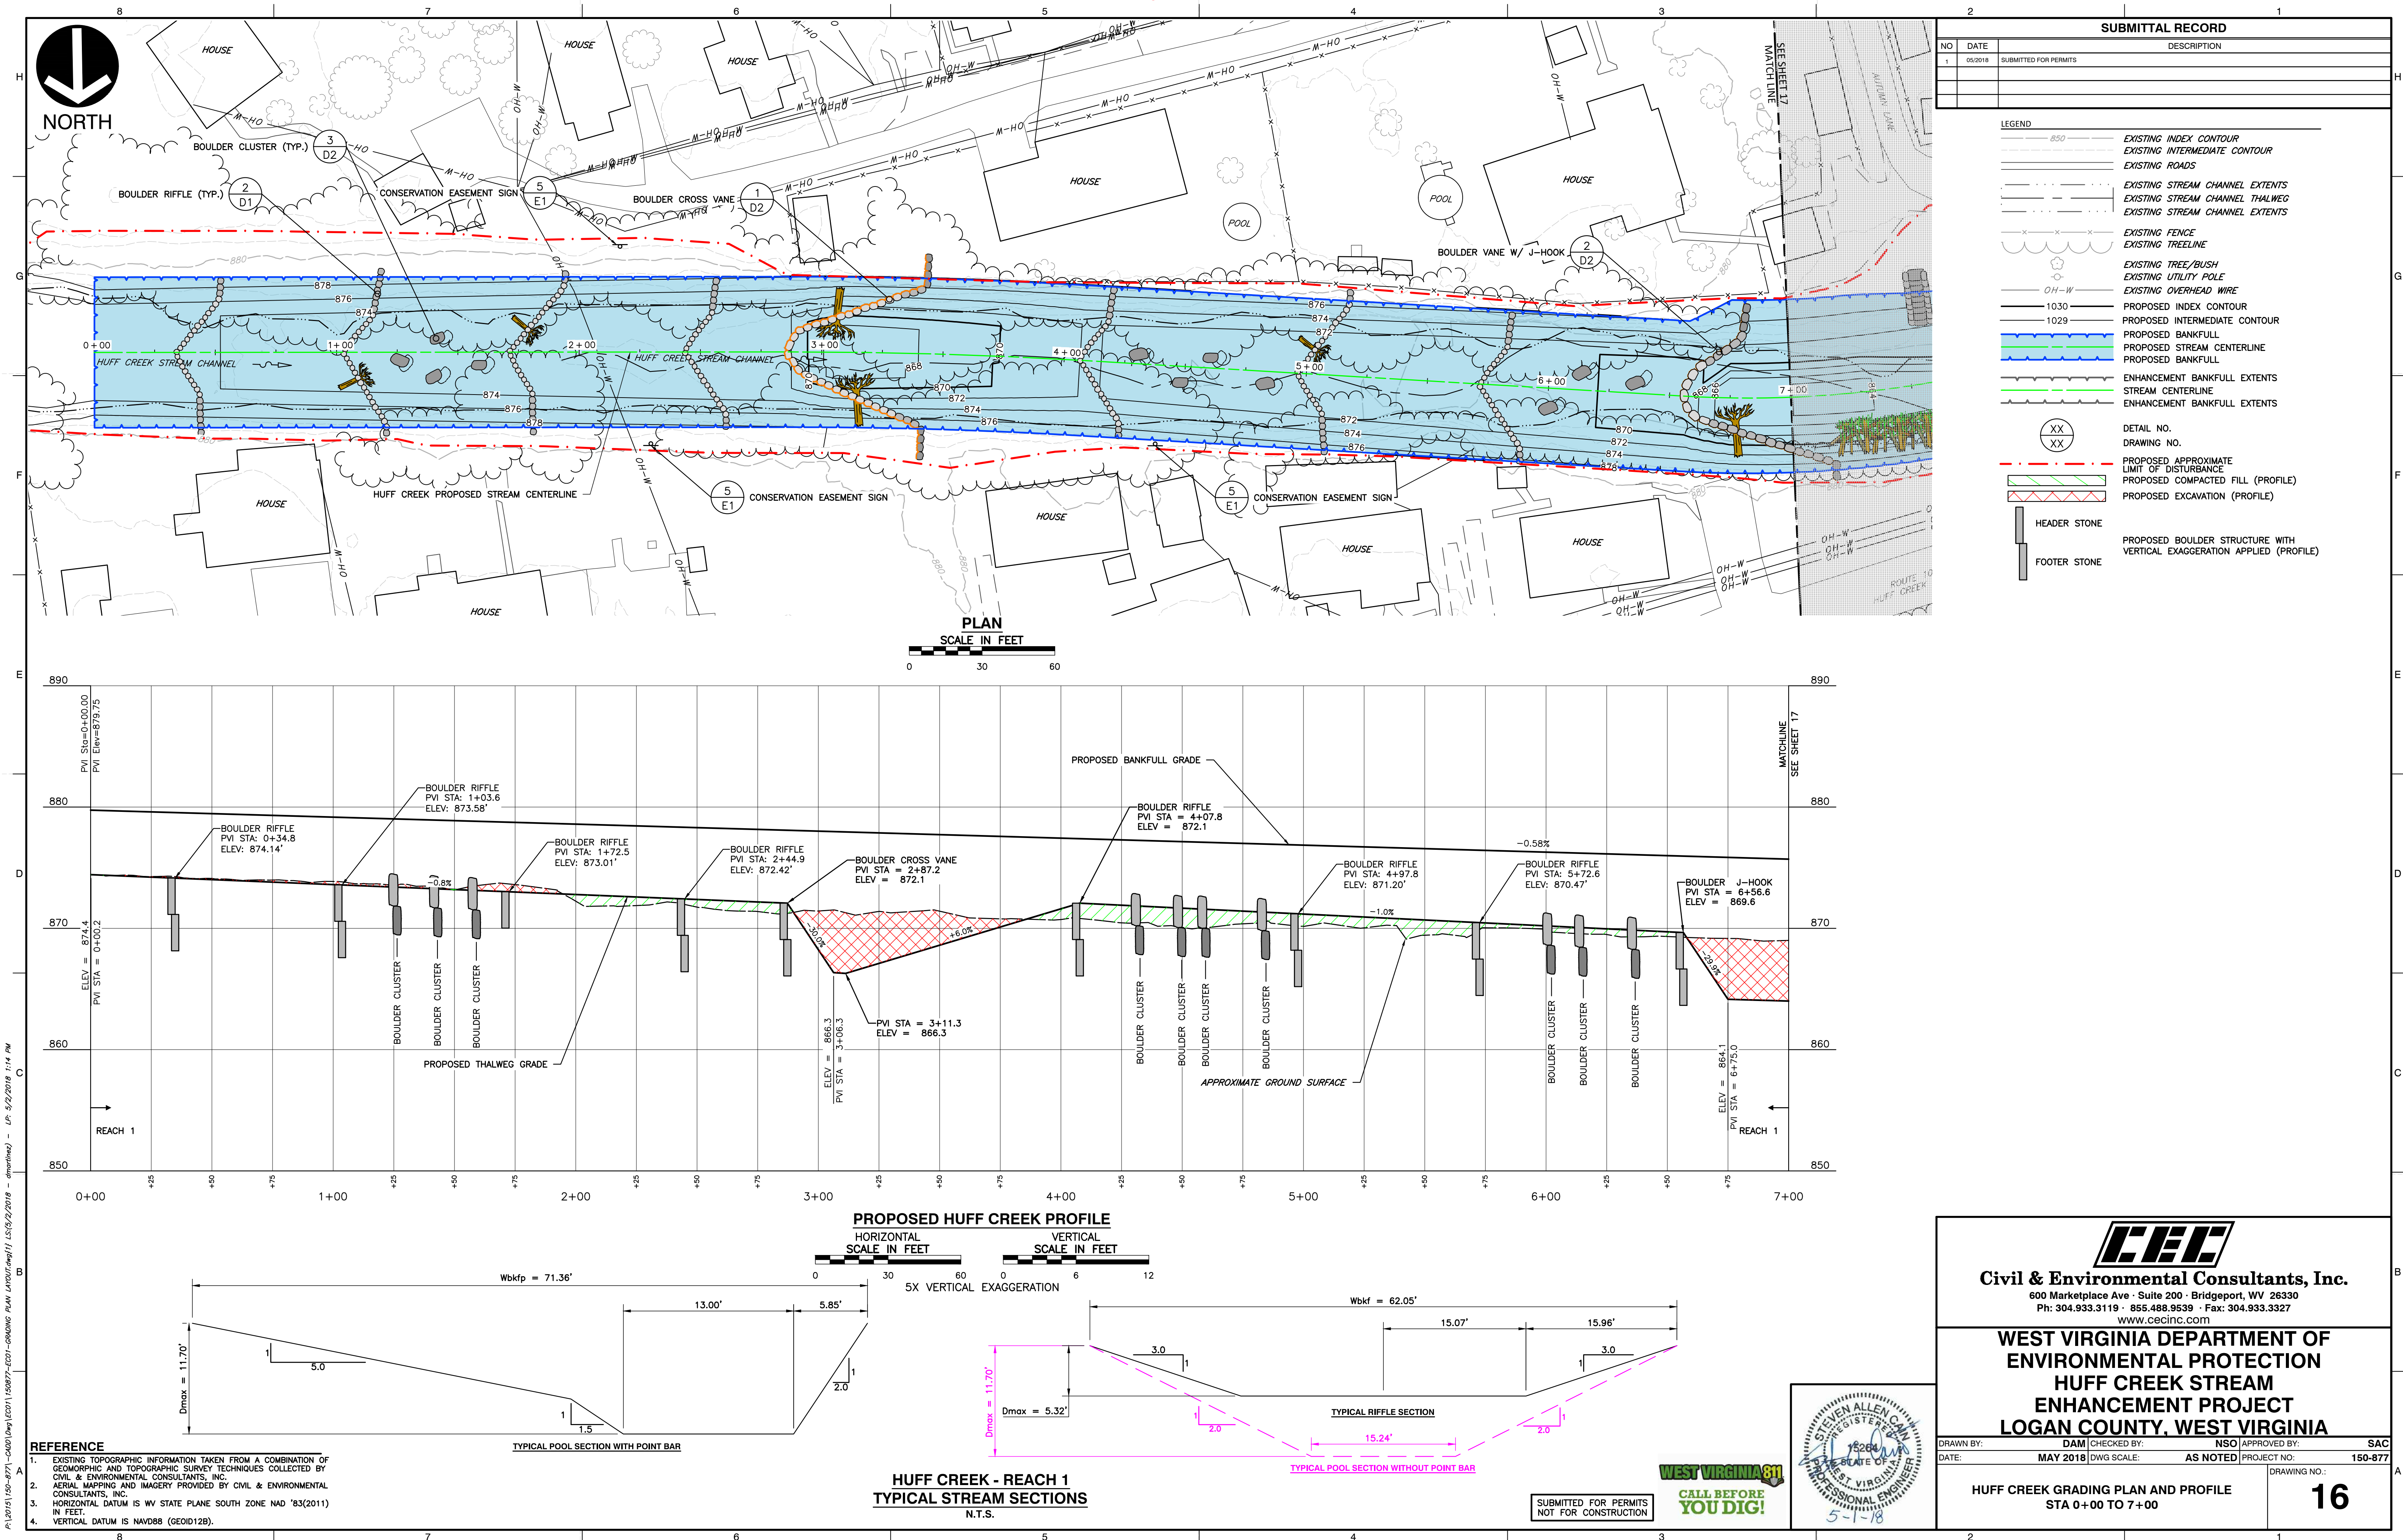




Figure 5b

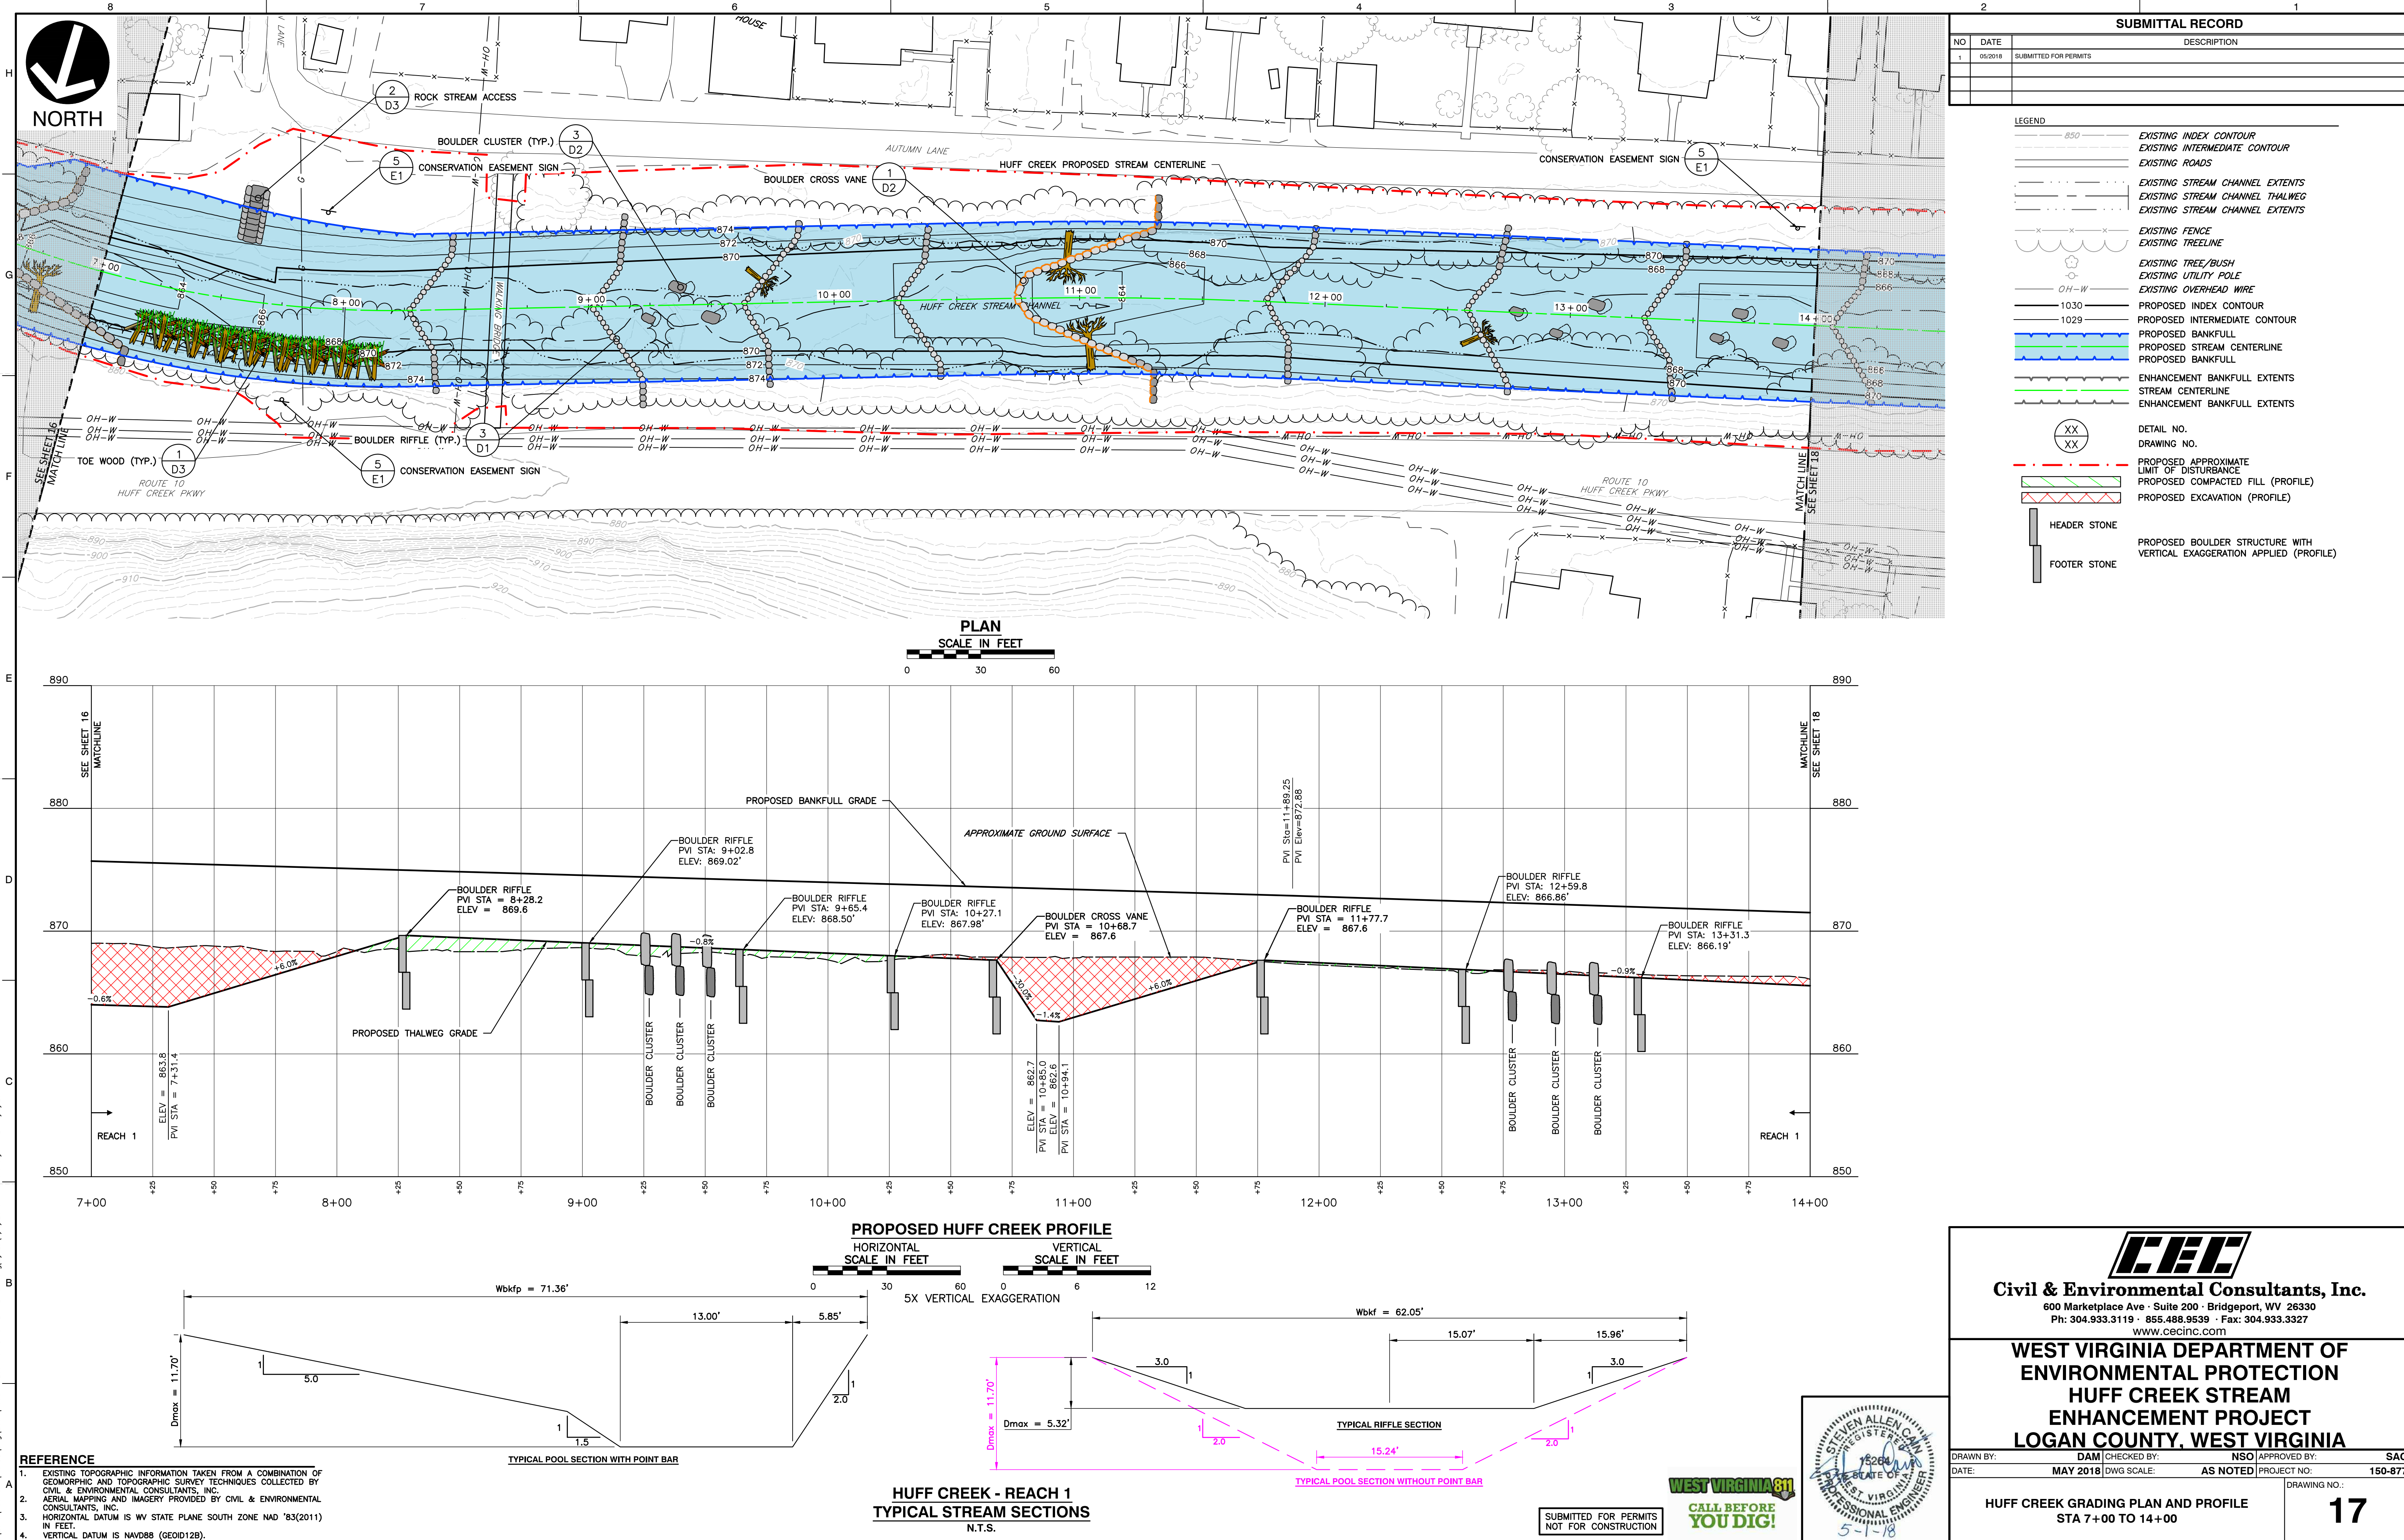




Figure 5c

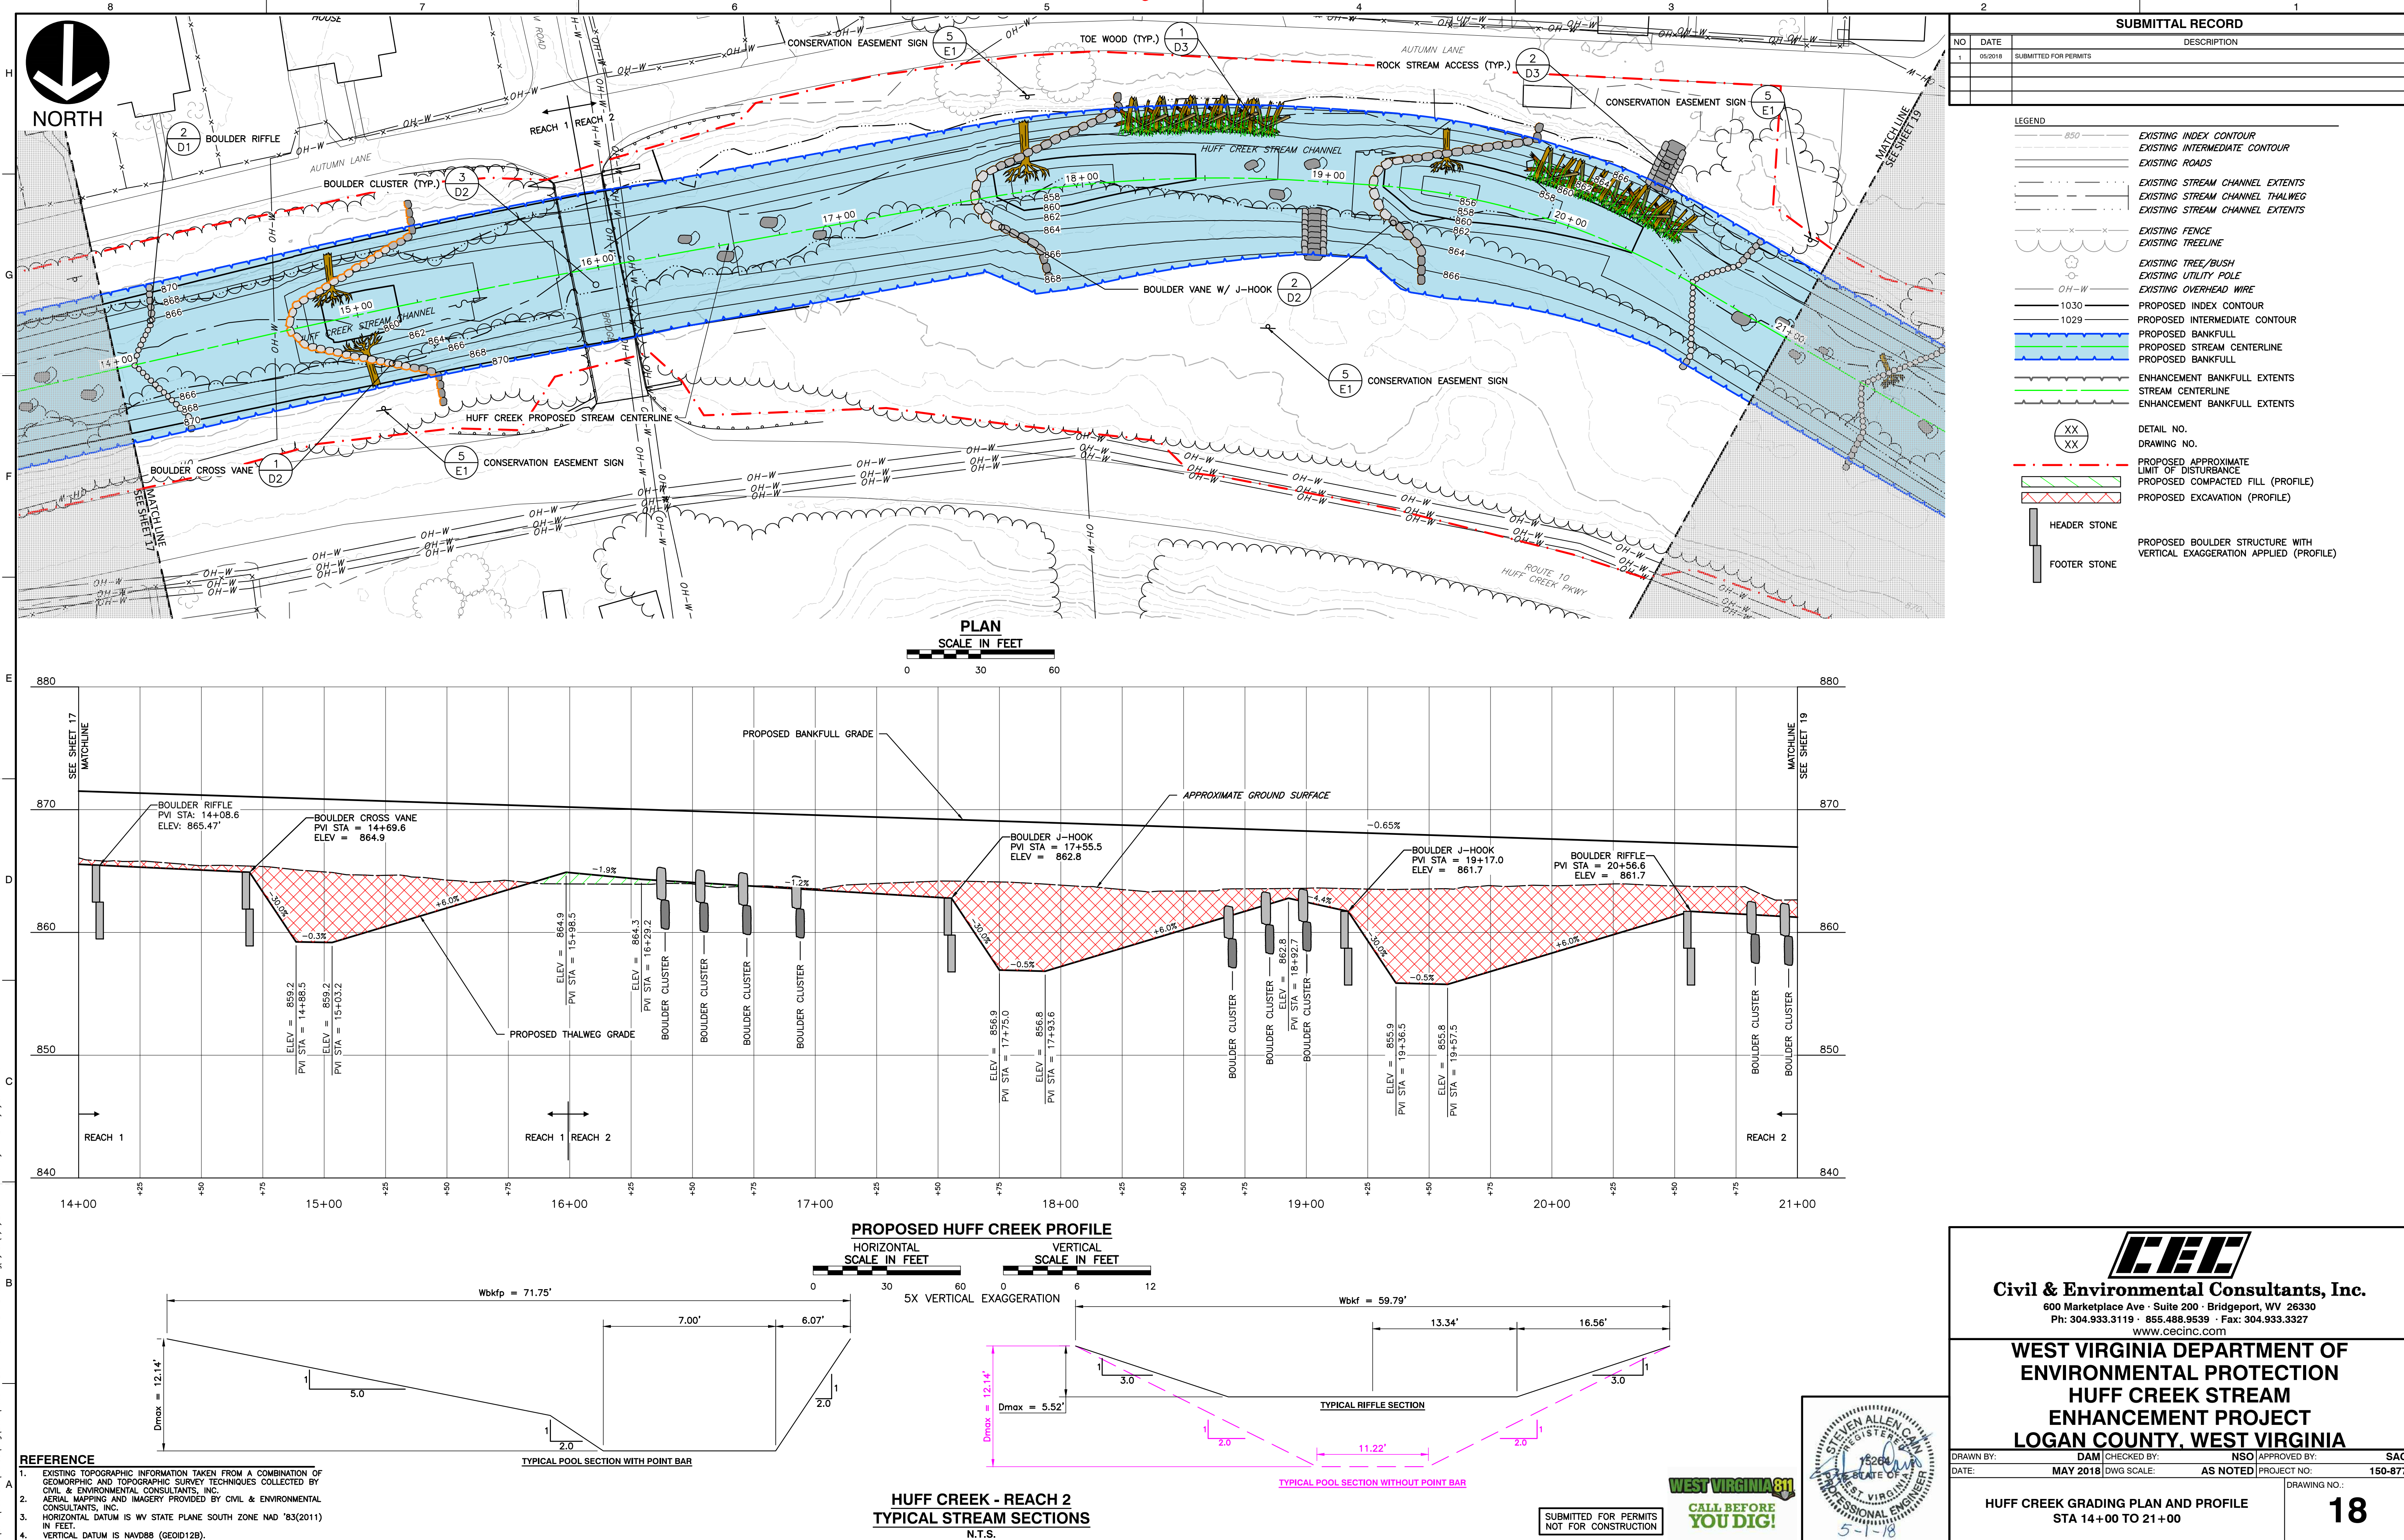




Figure 5d


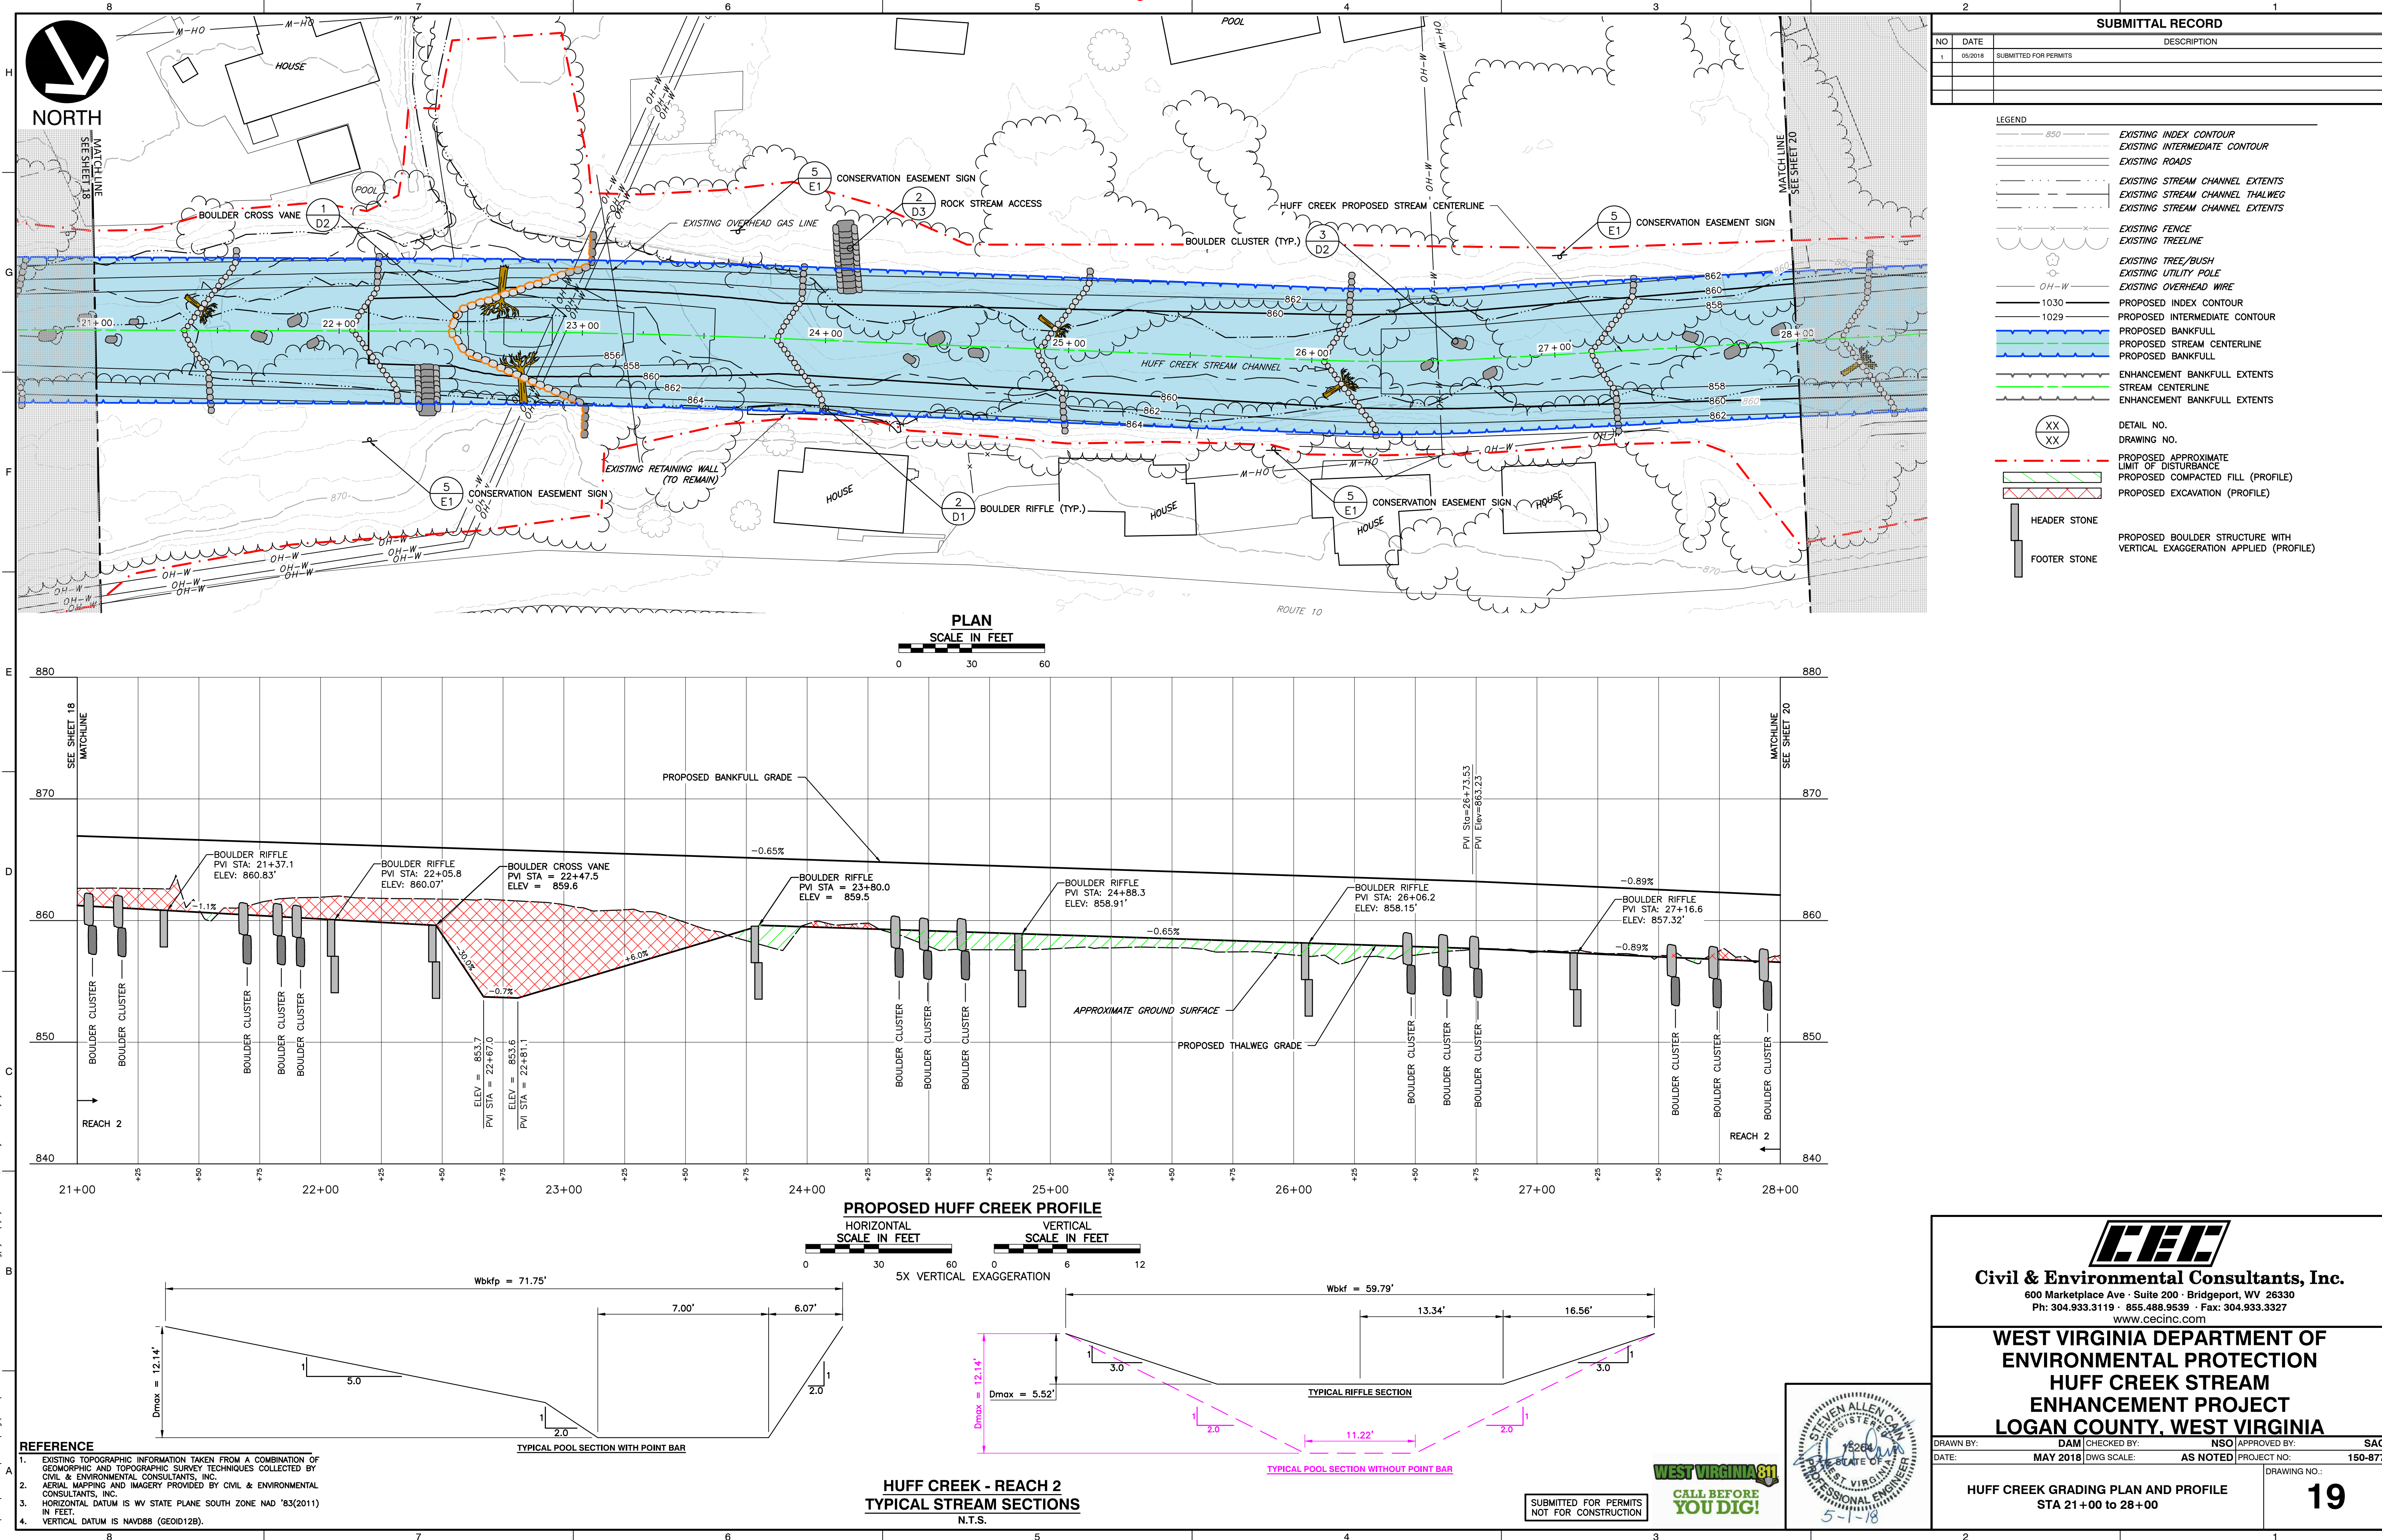




Figure 5e

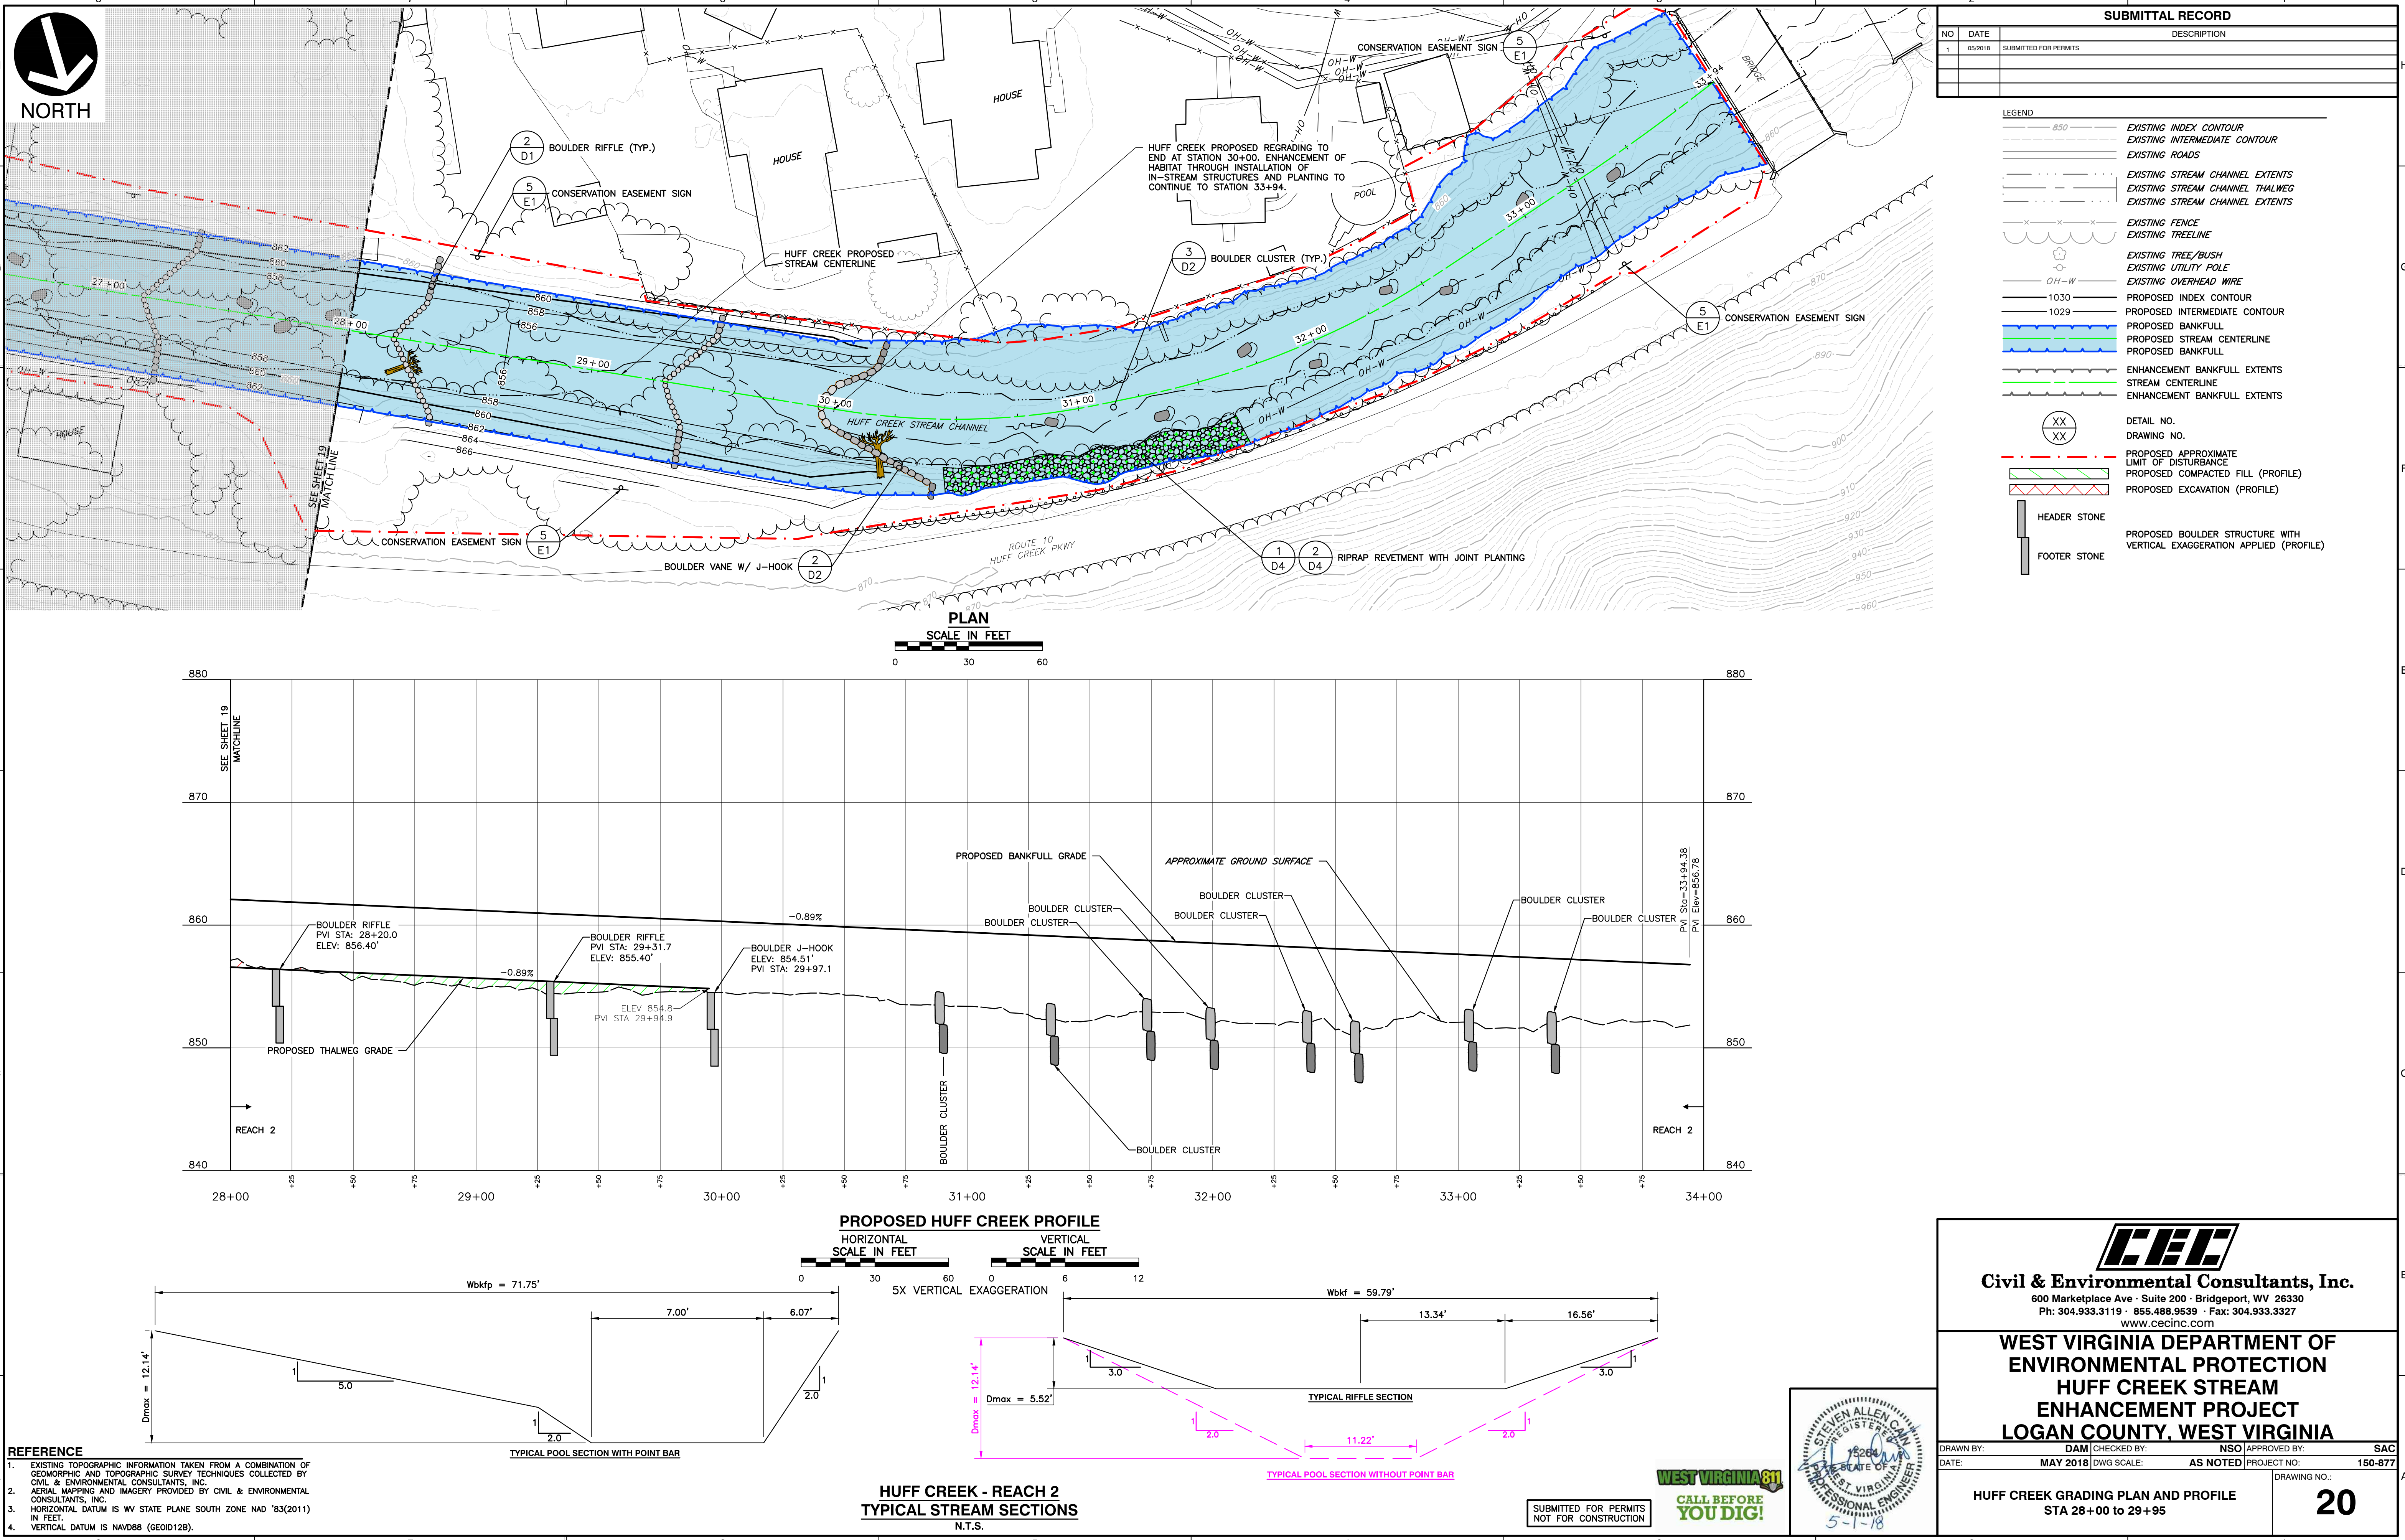

P:\2015\150-877-000\DWG\EC01\150877-EC01-GRADING PLAN\_LAYOUT.dwg(5) LS(5/22/2018 1:15 PM - dmarlowe) - LP 5/22/2018 1:15 PM