


**The following document is not readable via Optical Character Recognition. For more information or if you require the document to be read aloud please call: 304-399-5353**



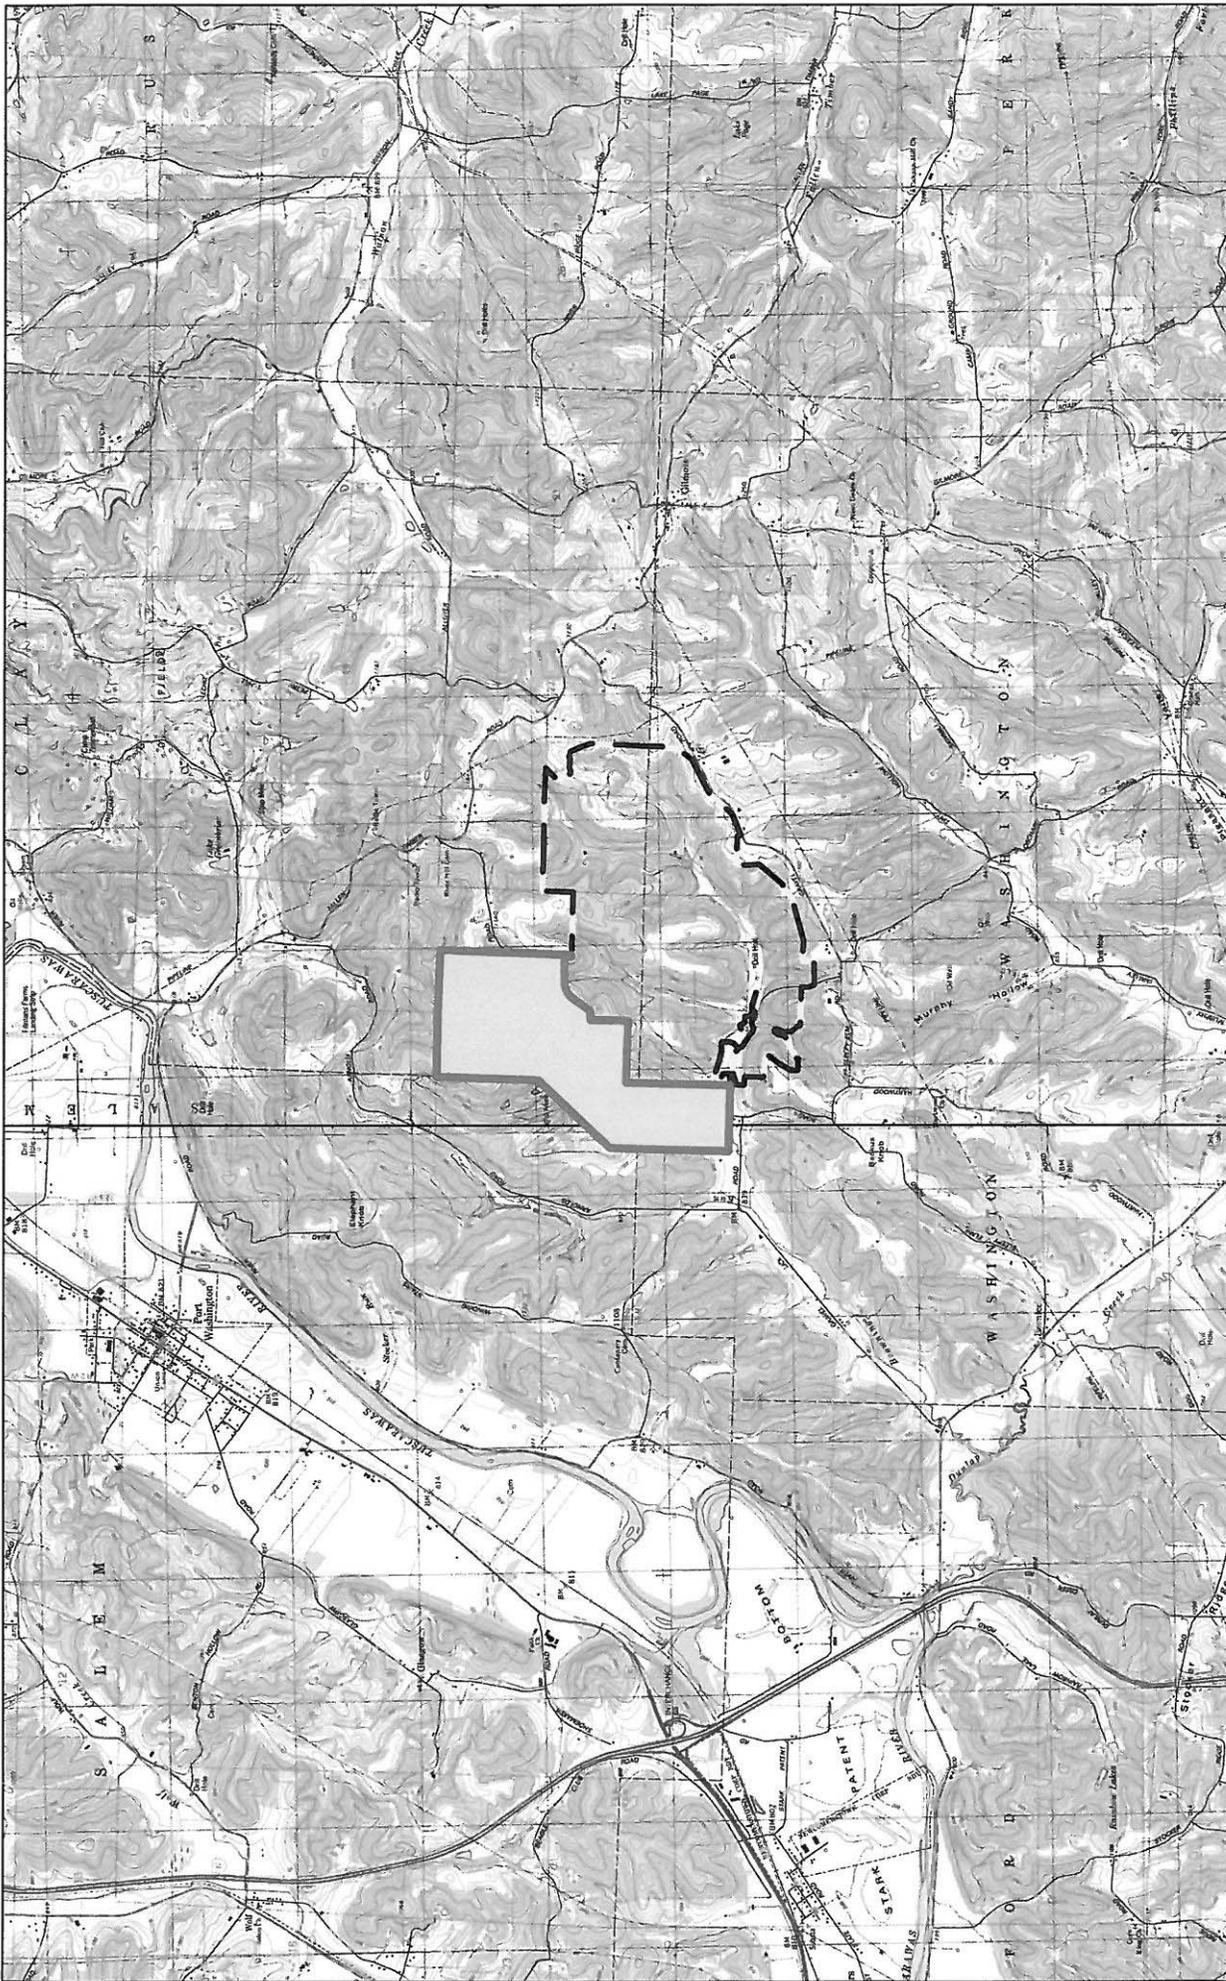

**LOCATION MAP**

PREPARED BY: **BUCKEYE MINERAL SERVICES, INC.**  
**OXFORD MINING COMPANY, LLC.**

QUAD: GNADENHUTTEN, NEWCOMERSTOWN  
 D-2226-4

SCALE: 1"= 1 MILE  
 DATE PREPARED: 12/16/2014

D-2226-4 DELINEATION LIMITS

PERMIT D-2226

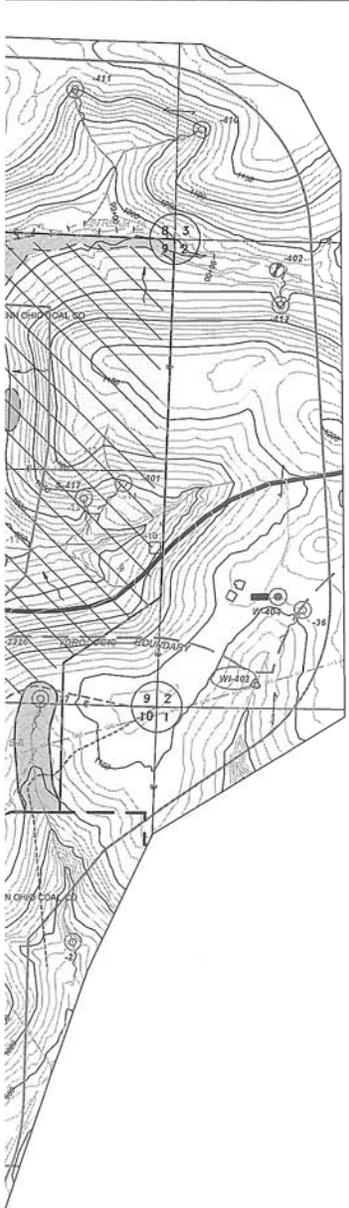


**Exhibit 2**

Sheet 2 of 3








COAL SEAM INFORMATION	APPROXIMATE ELEVATION
MIDDLE WITTING #6 COAL SEAM	858 - 889



DRAINAGE BASIN:  
TUSCARAWAS RIVER VIA  
BROWNING RUN & DUNLAP CREEK

-LOCATION MAP-

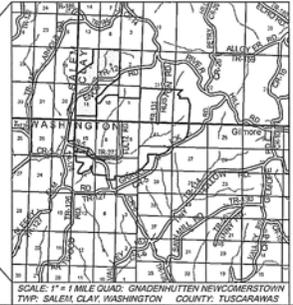



SCALE: 1" = 1 MILE QUAD: GNADENHUTTEN NEWCOMERS TOWNSHIP, SALEM, CLAY, WASHINGTON COUNTY, TUSCARAWAS

Permit	Acres
Existing Permit Area	956.9
D-2226-4 Total	302.3
New Permit Total	
	1,582.6

D-2226-4 Application Acreage Summary	
Proposed for:	
Year 11	3.4
Year 12	74.73
Year 13	74.73
Year 14	74.73
Year 15	74.73
<b>Total Permit</b>	<b>302.3 Ac.</b>
#6 Strip Coal	33.9
#6 Auger Coal	141.8
Ponds:	9.5
Haul Roads:	

-LEGEND-

- Intermittent Stream
- Perennial Stream
- Drainage Direction
- Pumped Drainage
- Diversion Ditch
- Existing Water Impoundment
- Previous Strip Mining
- Contour Line
- Commercial/Business Building
- Occupied Building
- Unoccupied Building
- Public Road
- Inaccessible Public Road
- Existing Highway
- Property Line
- Gas Well
- Abandoned Gas Well
- Low Wall
- Proposed Final Highway
- Surface Owner
- Coal Mineral Owner
- Non-Coal Mineral Owner
- Coal Leasee
- Begin Mining (Direction)
- End Mining Point
- D-2226-4 Permit Area
- Existing Permit Area
- Haul Road
- Stream Crossing
- Test Hole
- Test Hole (from D-2226) (Elev: 947 msl @ Elev: 879.5)
- Slope Measurement
- Existing Wetland Area (Isolated)
- Existing Wetland Area (Jurisdictional)
- Wetland Mitigation Area (WM-4) 12.0 Ac.
- Hydrologic Study Limits
- Hydrologic Study Limits (D-2226)
- Drilled Well (W- WL- )
- Dug Well (DW- )
- Developed Spring
- Undeveloped Spring
- Undeveloped Mine
- Discharging Water
- Swamp, Marsh, Seep
- Upstream Sampling Point
- Downstream Sampling Point
- Monitoring Well (MW)
- Existing GMR Site
- Background Sampling Station
- GMR Site
- Entrance Sign
- Topsoil Storage
- Sump
- Proposed Sediment Pond
- Water Treatment Facility
- Stream Ditch
- Blasting IDF for Addendum to Part 3, Item C(2)
- Electric
- Telephone
- Gas
- Electric and Telephone
- Public Water
- Buffer Zone (To Be Avoided)
- Buffer Zone (To Be Impacted)
- No Surface Disturbance Area 174.9 Acres
- #6 Auger Area
- D-0858
- Wetland Mitigation Area (WM-) 2.9 Acres

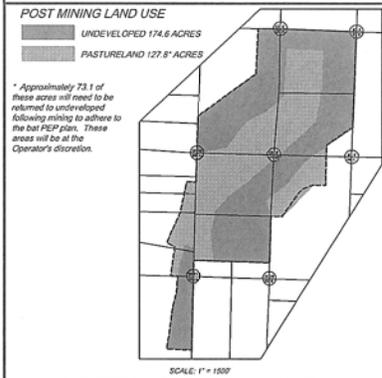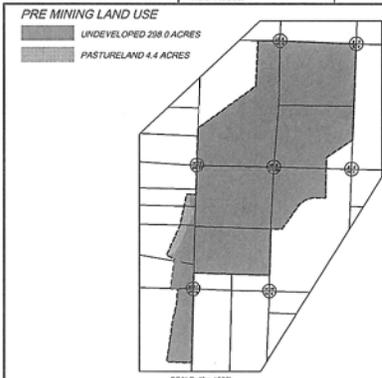

\* Approximately 73.1 of these acres will need to be returned to undeveloped following mining to adhere to the bat PEP plan. These areas will be at the Operator's discretion.

I, the undersigned do hereby certify that this map is correct and shows to the best of my knowledge and belief, all of the information required by Chapter 1513 of the Revised Code and Rules adopted thereunder.

PROFESSIONAL SURVEYOR: BRUCE D. ECKELBERRY, S-7103  
 PROFESSIONAL ENGINEER: ARTHUR TAYLOR, PE-29477  
 Acknowledged before me a Notary Public, this 16th day of June 2013  
 Notary Public: DAVID K. LONGFELLOW, My Commission Expires: February 10, 2018

APPLICATION/HYDROLOGY MAP for D-2226-4  
**OXFORD MINING COMPANY, LLC**  
 P.O. Box 427, COSHOCTON, OHIO 43812  
 740-422-0302 Fax 740-423-0365

Prepared by: **Buckeye** BUCKEYE MINERAL SERVICES, INC.  
 P.O. Box 948, 624 COSHOCTON AVE.  
 NEW MILLS, OHIO 43064  
 PHONE: 201.370.2000 FAX: 201.370.2274

STATE PLANE COORDINATE SYSTEM: NAD83 OHIO SOUTH  
 LOTS: 8, 10, 11, & 12 (T-6N)(R-2W) TWP: CLAY  
 LOT: 20 (T-6N)(R-2W) TWP: SALEM  
 LOT: 16 (T-5N)(R-2W) TWP: WASHINGTON

JOB NAME	APPLICATION No.	SCALE	CONTOUR INTERVAL	DATE PREPARED	DATE REVISED
HUNT-4	D-2226-4	1"=400'	10'	10/01/15	

The topography on this map was generated from LIDAR data acquired from the appropriate State/County GIS Office. This LIDAR data was collected in March/April 2006. The property lines were compiled from county tax maps, deeds and/or leases; and have not been field verified by survey. All measurements, acreages and depictions on this map are approximations that meet the requirements of ORC Chapter 1513. They do not, nor are they intended to meet the standards of a legal land survey.

Exhibit 3