


The following document is not readable via Optical Character Recognition. For more information or if you require the document to be read aloud please call: 304-399-5353

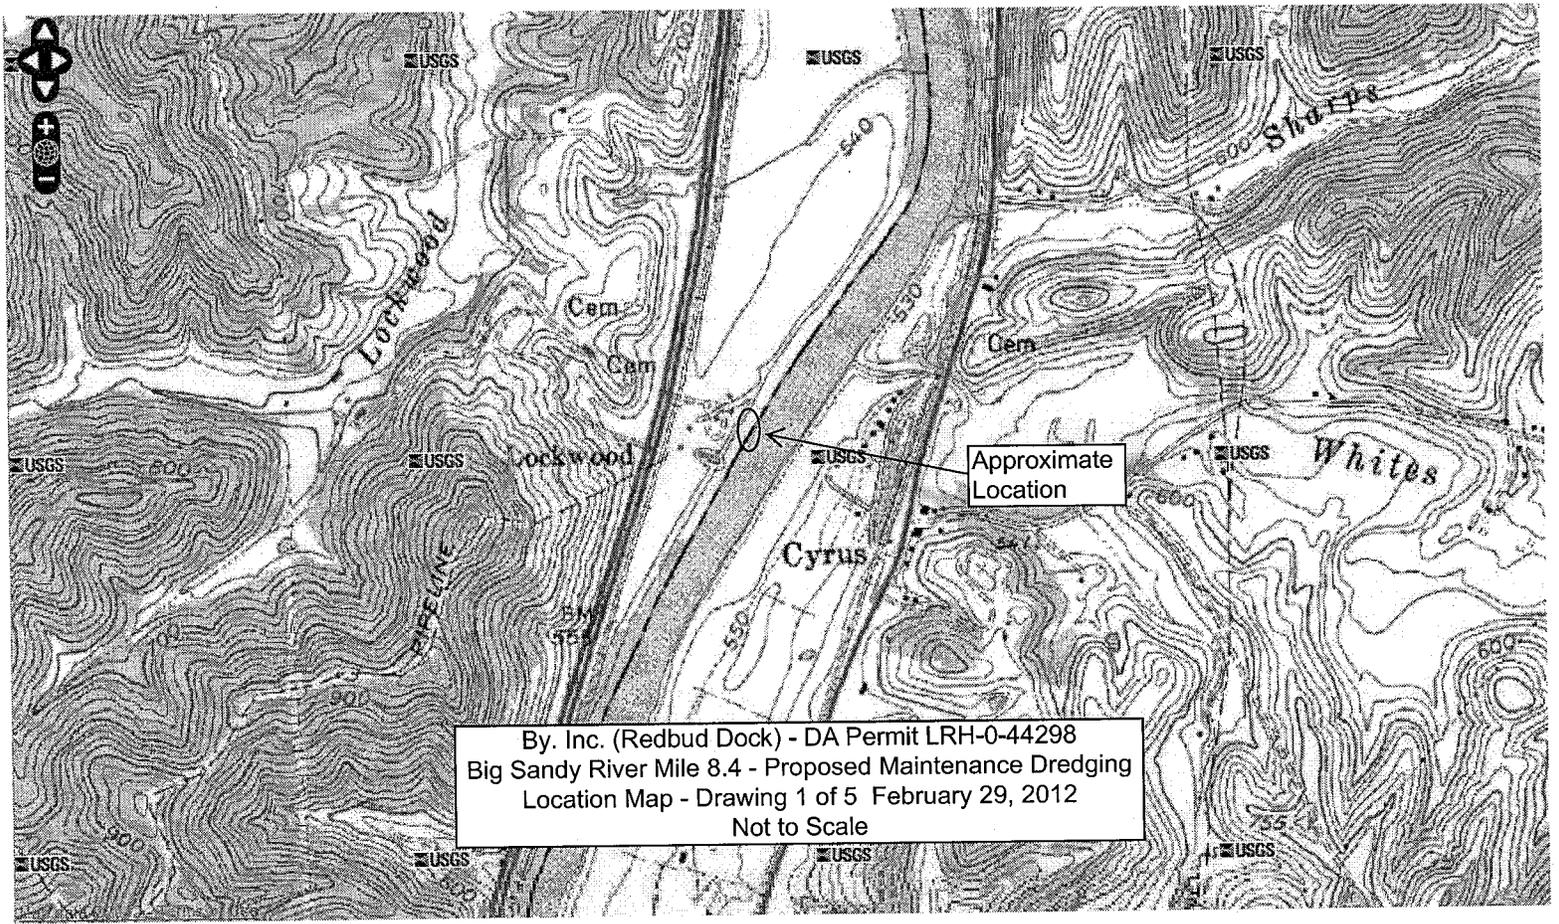

By. Inc. (Redbud Dock) - DA Permit LRH-0-44298
Big Sandy River Mile 8.4 - Proposed Maintenance Dredging
Location Map - Drawing 1 of 5 February 29, 2012
Not to Scale




Distance from Normal Pool Shore Line to Start of Dredge Area (Mooring Structures) is Approximately 27'


Proposed Dredge Area 400' x 35'
Beginning 27' from Normal Pool Shore Line
Maximum Riverward Extent 62' (approx.)

By. Inc. (Redbud Dock) - DA Permit LRH-0-44298
Big Sandy River Mile 8.4 - Proposed Maintenance Dredging
Dredge Area Plan View - Drawing 2 of 5 February 29, 2012
Not to Scale

Redbud Dock Dredging Project

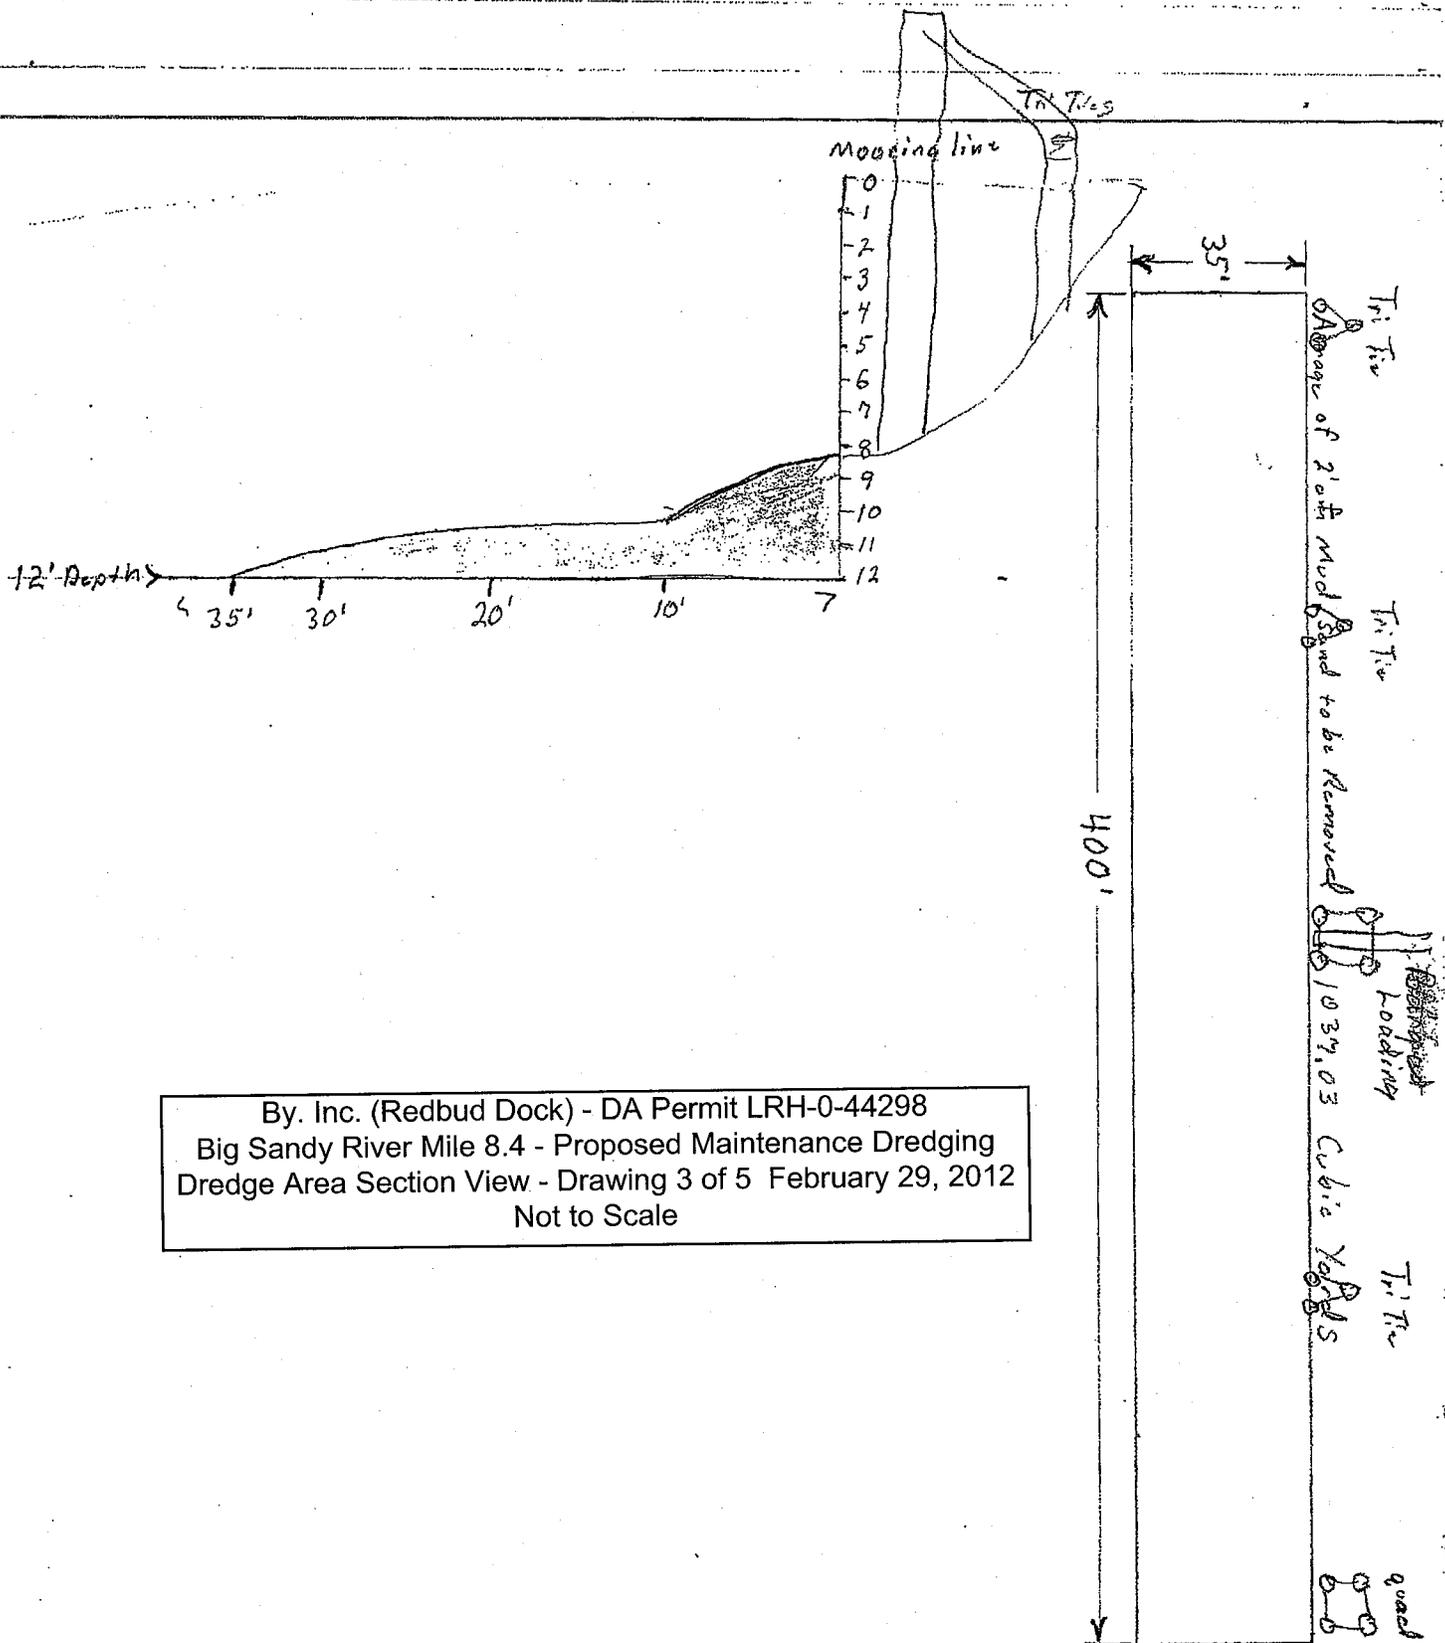


By. Inc. (Redbud Dock) - DA Permit LRH-0-44298
 Big Sandy River Mile 8.4 - Proposed Maintenance Dredging
 Dredge Area Section View - Drawing 3 of 5 February 29, 2012
 Not to Scale

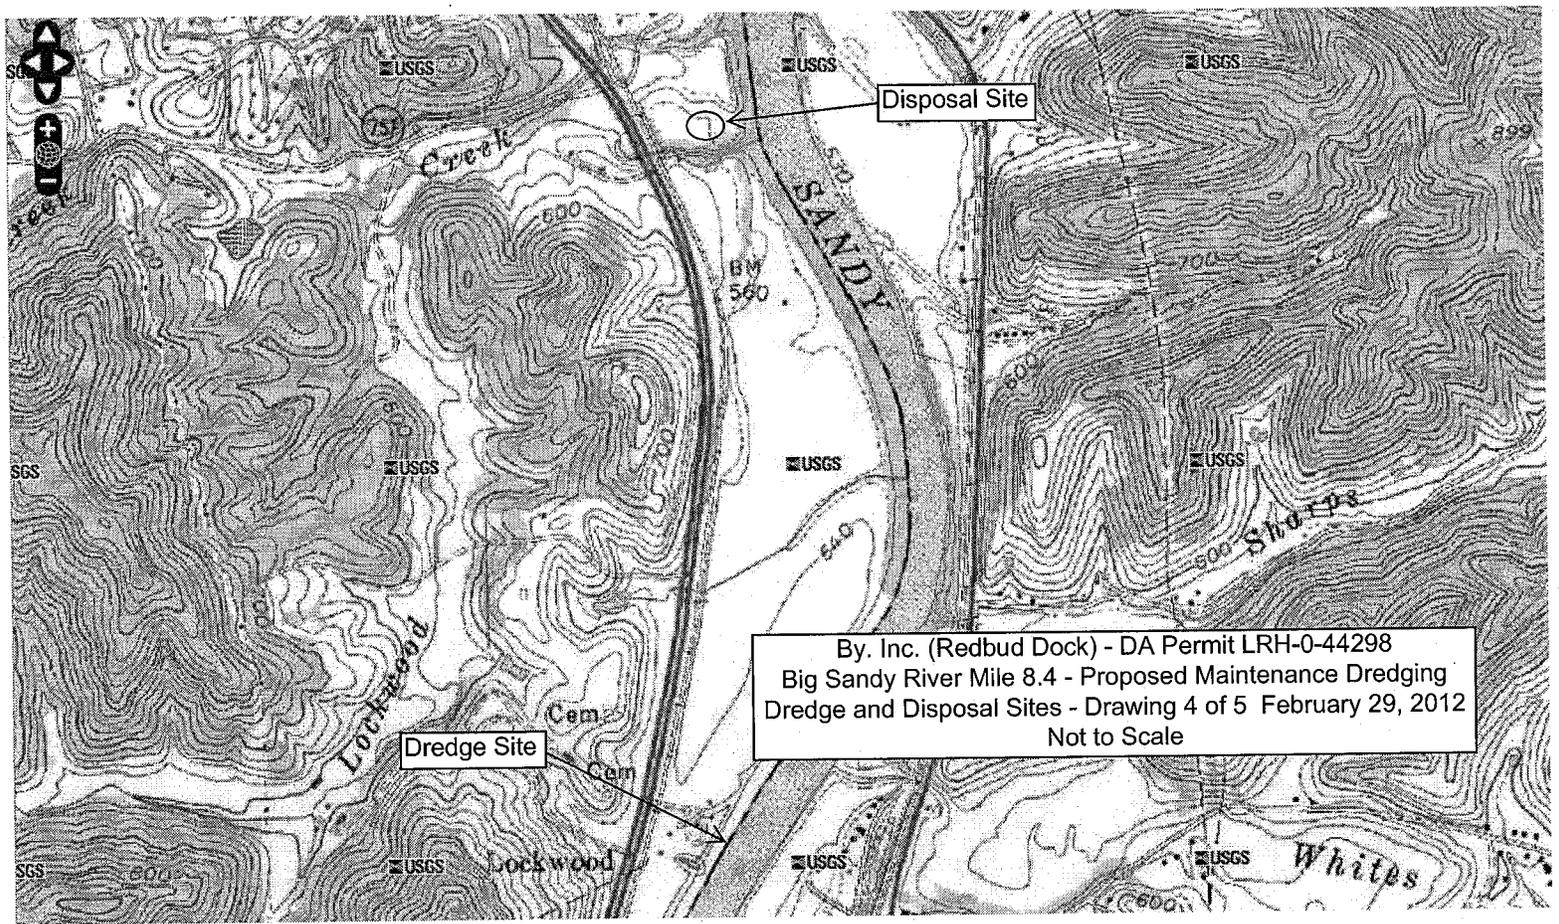

Disposal Site

Dredge Site

By. Inc. (Redbud Dock) - DA Permit LRH-0-44298
Big Sandy River Mile 8.4 - Proposed Maintenance Dredging
Dredge and Disposal Sites - Drawing 4 of 5 February 29, 2012
Not to Scale

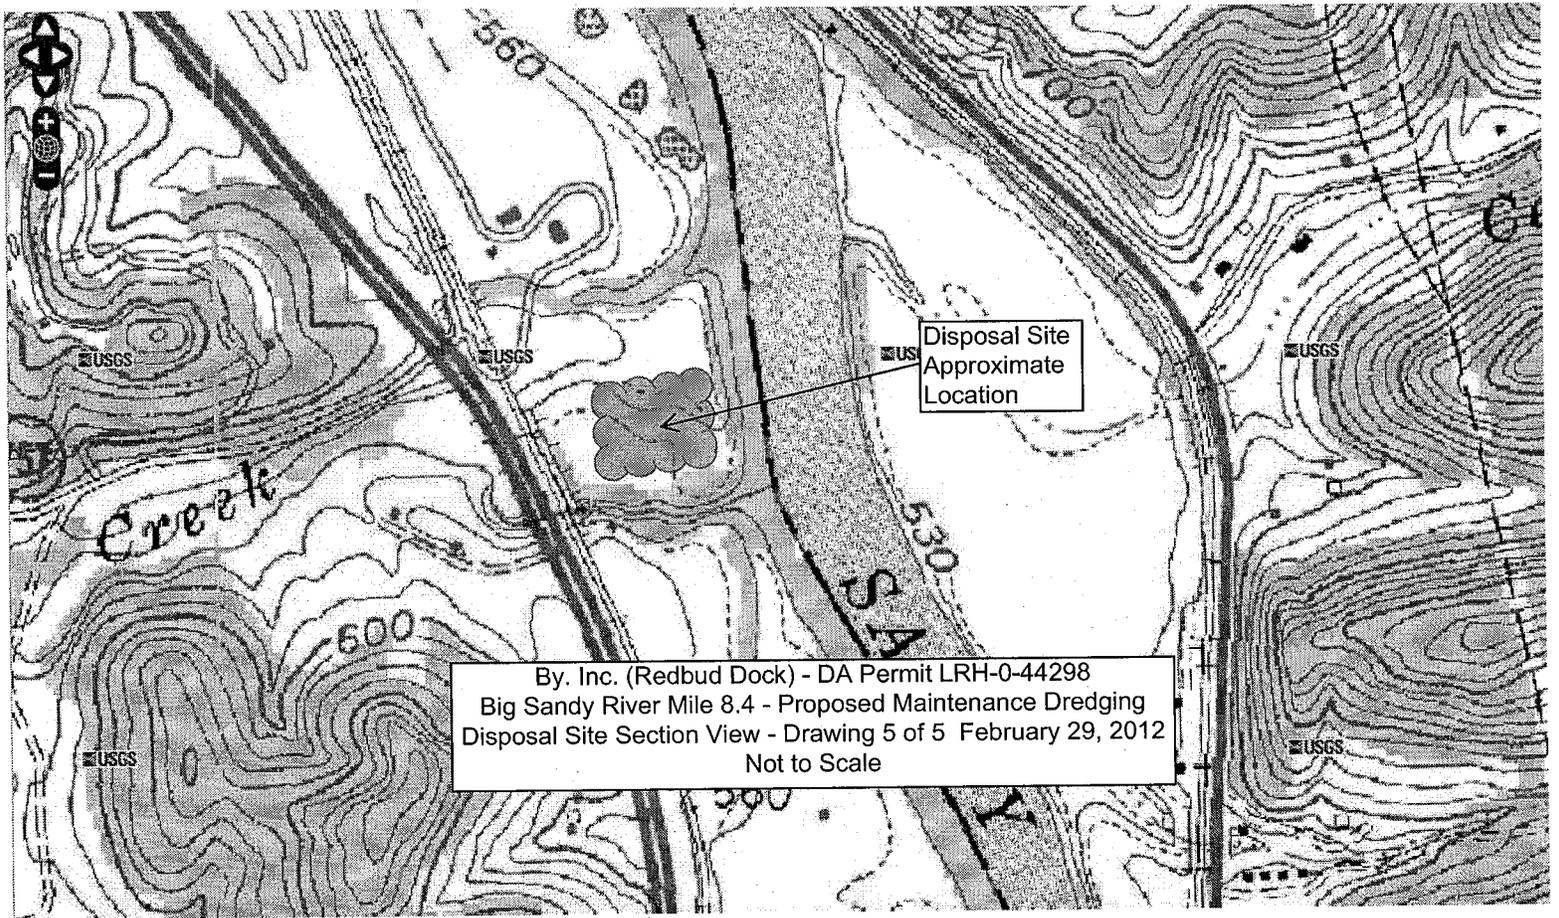

Disposal Site
Approximate
Location

By. Inc. (Redbud Dock) - DA Permit LRH-0-44298
Big Sandy River Mile 8.4 - Proposed Maintenance Dredging
Disposal Site Section View - Drawing 5 of 5 February 29, 2012
Not to Scale