



Public Notice

**U S Army Corps
of Engineers**
Huntington District

In reply refer to Public Notice No. 200500676	Issuance Date: June 16, 2005
Stream: UN Trib to Nimisila Reservoir	Closing Date: July 18, 2005

Please address all comments and inquiries to:
U.S. Army Corps of Engineers, Huntington District
ATTN: CELRH-OR-F Public Notice No. (*reference above*)
502 Eighth Street
Huntington, West Virginia 25701-2070 Phone: (304) 399-5210

PUBLIC NOTICE: The purpose of this public notice is to inform you of a proposal for work in which you might be interested. It is also to solicit your comments and information to better enable us to make a reasonable decision on factors affecting the public interest. We hope you will participate in this process.

REGULATORY PROGRAM: Since its early history, the U.S. Army Corps of Engineers (Corps) has played an important role in the development of the nation's water resources. Originally, this involved construction of harbor fortifications and coastal defenses. Later duties included the improvement of waterways to provide avenues of commerce. An important part of our mission today is the protection of the nation's waterways through the administration of the Corps Regulatory Program.

SECTION 404: The Corps is directed by Congress under Section 404 of the Clean Water Act (33 USC 1344) to regulate the discharge of dredged and fill material into all waters of the United States, including wetlands. The intent of the law is to protect the nation's waters from the indiscriminate discharge of material capable of causing pollution and to restore and maintain their chemical, physical and biological integrity.

TO WHOM IT MAY CONCERN: The following application has been submitted for a Department of the Army Permit under the provisions of Section 404 of the Clean Water Act. This notice serves as the Corps of Engineers' request to the Ohio Environmental Protection Agency (OEPA) to act on Section 401 Water Quality Certification for the following application:

APPLICANT: Summit County Engineer
538 E. South St.
Akron, Ohio 44311

LOCATION: The proposed project is located in the rear of the Manchester High School property on 437 W Nimisila Road east of Renninger Road near the Village of Manchester, Summit County, Ohio.

DESCRIPTION OF THE PROPOSED WORK: The applicant proposes to place

approximately 91 cubic yards of fill material into 110 linear feet (0.03 acre) of an unnamed tributary of Nimisila Reservoir. The proposal would include the construction of an earthen embankment to create a detention basin within the stream. The basin would have a reinforced concrete pipe as an outlet and an emergency spillway. The basin would pond water, with the impounded water during a 100-year flood event impacting an additional 450 linear feet of stream above the proposed embankment. The proposal does not include any excavation activities, and large trees and other vegetation would be left in place within the limits of the proposed temporary pond. The proposed spillway would be lined with rock channel protection but would be located outside of the current stream.

ALTERNATIVE ANALYSIS: This project is not considered to be water dependent; therefore, the applicant is required to show that other less damaging practicable alternatives are not available that would achieve the applicant's goal. No permit will be issued until our review of the alternative analysis clearly shows that upland alternatives are not available to achieve the applicant's goal.

MITIGATION PLAN: The applicant has not submitted a compensatory mitigation plan to compensate for permanent impacts to waters of the United States regulated by the United States Army Corps of Engineers. To compensate for proposed impacts to waters of the United States, mitigation will be required.

Plans of the proposed work are attached to this notice.

A section 401 Water Quality Certification is required for this project. It is the applicant's responsibility to obtain the certification from the Ohio Environmental Protection Agency.

HISTORIC AND CULTURAL RESOURCES: The National Register of Historic Places has been consulted and it has been determined that there no listed properties eligible for the register in the area affected by the project. A copy of this public notice will be furnished to the Ohio State Historic Preservation Office for their review. Comments concerning archeological sensitivity of the project area should be based upon collected data.

ENDANGERED/THREATENED SPECIES REVIEW: The project is located within the known or historic range of the following endangered species:

Indiana Bat
Bald Eagle
Northern Monkshood

The Huntington District has consulted the most recently available information and based on the proposed avoidance and minimization measures, the project is not likely to adversely affect the Indiana bat will have no effect on the bald eagle or northern monkshood or designated Critical Habitat for these Federally-listed species. This public notice serves as a request to the U.S. Fish and Wildlife Service for any additional information they may have on whether any listed or proposed to be listed endangered or threatened species may be present in the area which would be affected by the activity, pursuant to Section 7(c) of the Endangered Species Act of 1972 (as

amended).

PUBLIC INTEREST REVIEW AND COMMENT: Any person who has an interest that may be adversely affected by the issuance of a permit may request a public hearing. The request must be submitted in writing to the District Engineer on or before the expiration date of this notice and must clearly set forth the interest which may be adversely affected and the manner in which the interest may be adversely affected by the activity. This application will be reviewed in accordance with 33 CFR 320-331, the Regulatory Program of the U. S. Army Corps of Engineers (USACE), and other pertinent laws, regulations, and executive orders. Our evaluation will also follow the guidelines published by the U. S. Environmental Protection Agency pursuant to Section 404(b) (1) of the CWA. Interested parties are invited to state any objections they may have to the proposed work. The decision whether to issue a permit will be based on an evaluation of the probable impact including cumulative impacts of the proposed activity on the public interest. That decision will reflect the national concern for both protection and utilization of important resources. The benefit that reasonably may be expected to accrue from the proposal must be balanced against its reasonably foreseeable detriments. All factors that may be relevant to the proposal will be considered including the cumulative effects thereof; of those are conservation, economics, aesthetics, general environmental concerns, wetlands, historic properties, fish and wildlife values, flood hazards, floodplain values, land use, navigation, shoreline erosion and accretion, recreation, water supply and conservation, water quality, energy needs, safety, food and fiber production, mineral needs, considerations of property ownership and, in general, the needs and welfare of the people. Written statements on these factors received in this office on or before the expiration date of this public notice will become a part of the record and will be considered in the final determination. A permit will be granted unless its issuance is found to be contrary to the public interest.

SOLICITATION OF COMMENTS: The Corps of Engineers is soliciting comments from the public; Federal, state, and local agencies and officials; Indian Tribes; and other interested parties in order to consider and evaluate the impacts of this proposed activity. For accuracy and completeness of the administrative record, all data in support of or in opposition to the proposed work should be submitted in writing setting forth sufficient detail to furnish a clear understanding of the reasons for support or opposition. Any comments received will be considered by the Corps of Engineers to determine whether to issue, modify, condition or deny a permit for this proposal. To make this decision, comments are used to assess impacts on endangered species, historic properties, water quality, general environmental effects, and the other public interest factors listed above. Comments are used in the preparation of an Environmental Assessment and/or an Environmental Impact Statement pursuant to the National Environmental Policy Act. Comments are also used to determine the need for a public hearing and to determine the overall public interest of the proposed activity.


CLOSE OF COMMENT PERIOD: All comments pertaining to this Public Notice must reach this office on or before the close of the comment period listed on page one of this Public Notice. If no comments are received by that date, it will be considered that there are no objections. Comments and requests for additional information should be submitted to:


Mr. Jim Spence
North Regulatory Section, CELRH-OR-FN
U. S. Army Corps of Engineers Huntington District
502 Eighth Street
Huntington, West Virginia 25701-2070.

Please note names and addresses of those who submit comments in response to this public notice may be made publicly available. Thank you for your interest in our nation's water resources. If you have any questions concerning this public notice, please contact Mr. Jim Spence of the North Regulatory Section at 304-399-5210.


Ginger Mullins, Chief
Regulatory Branch

(O)

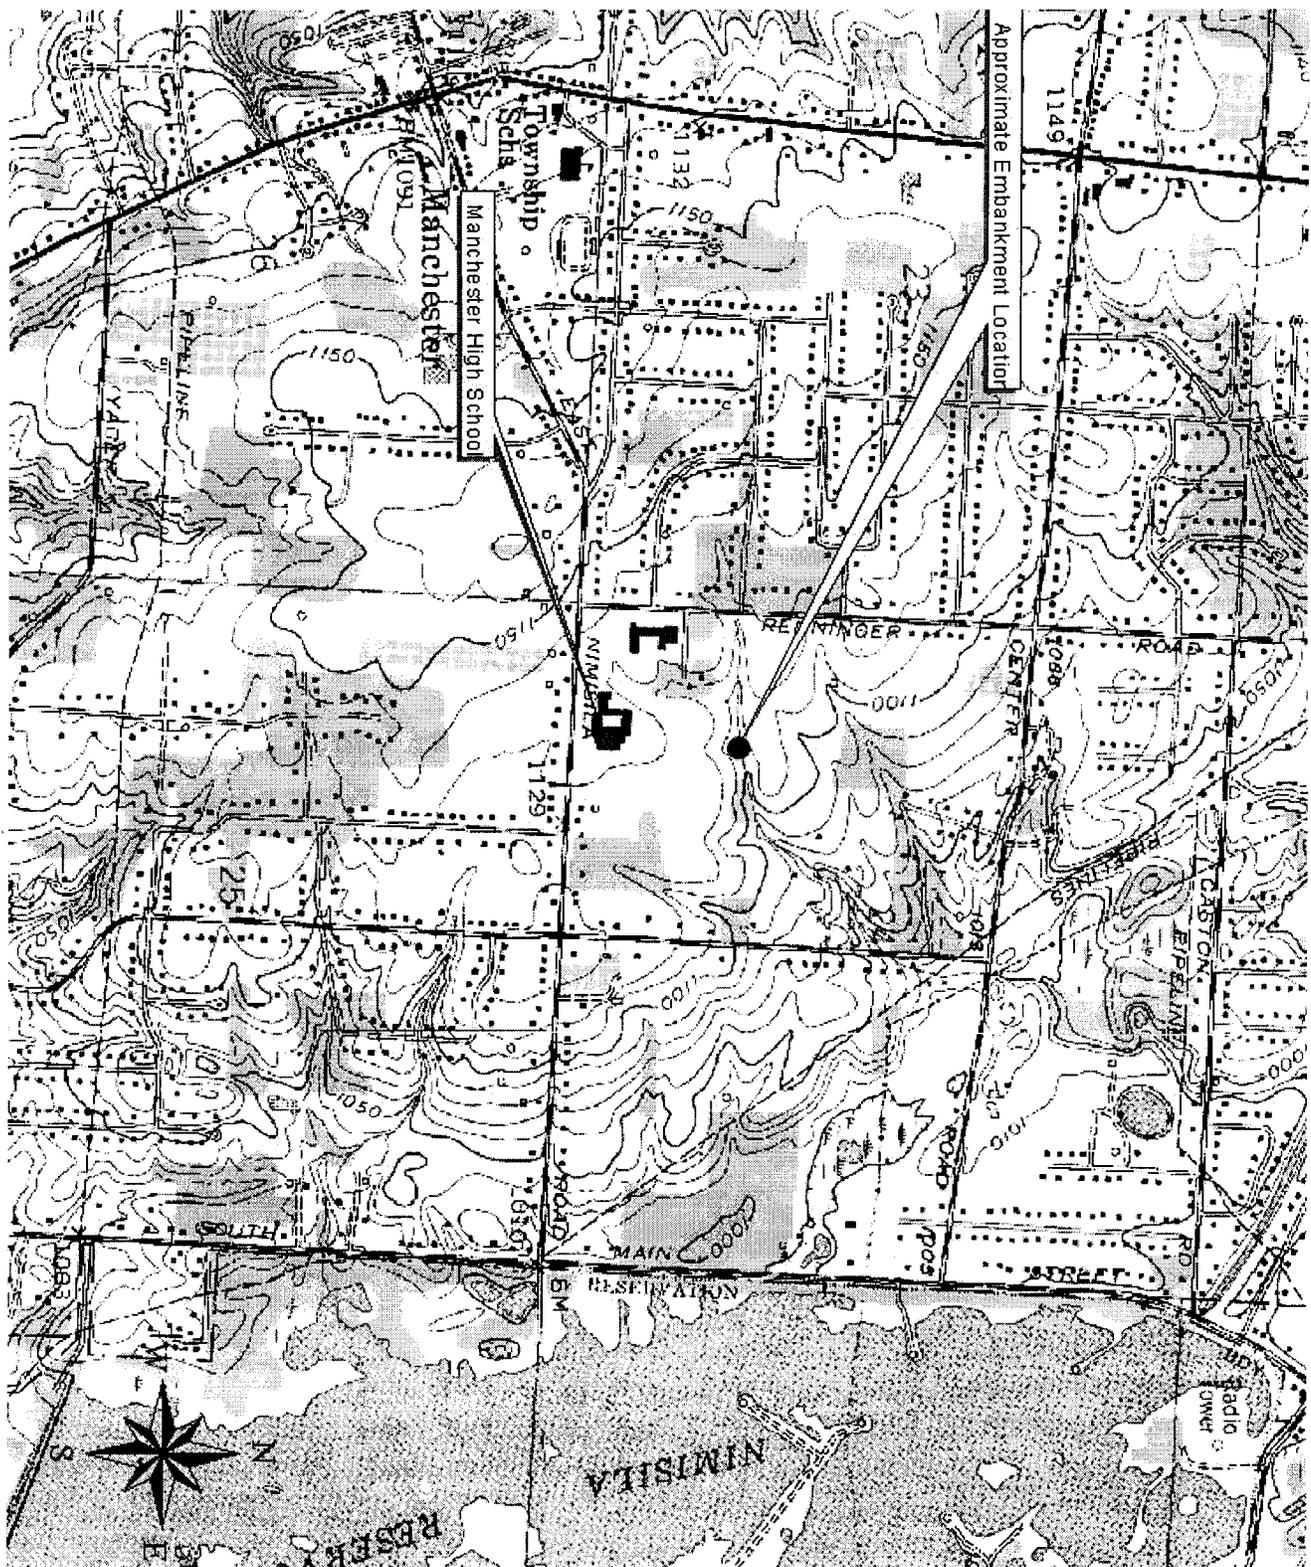

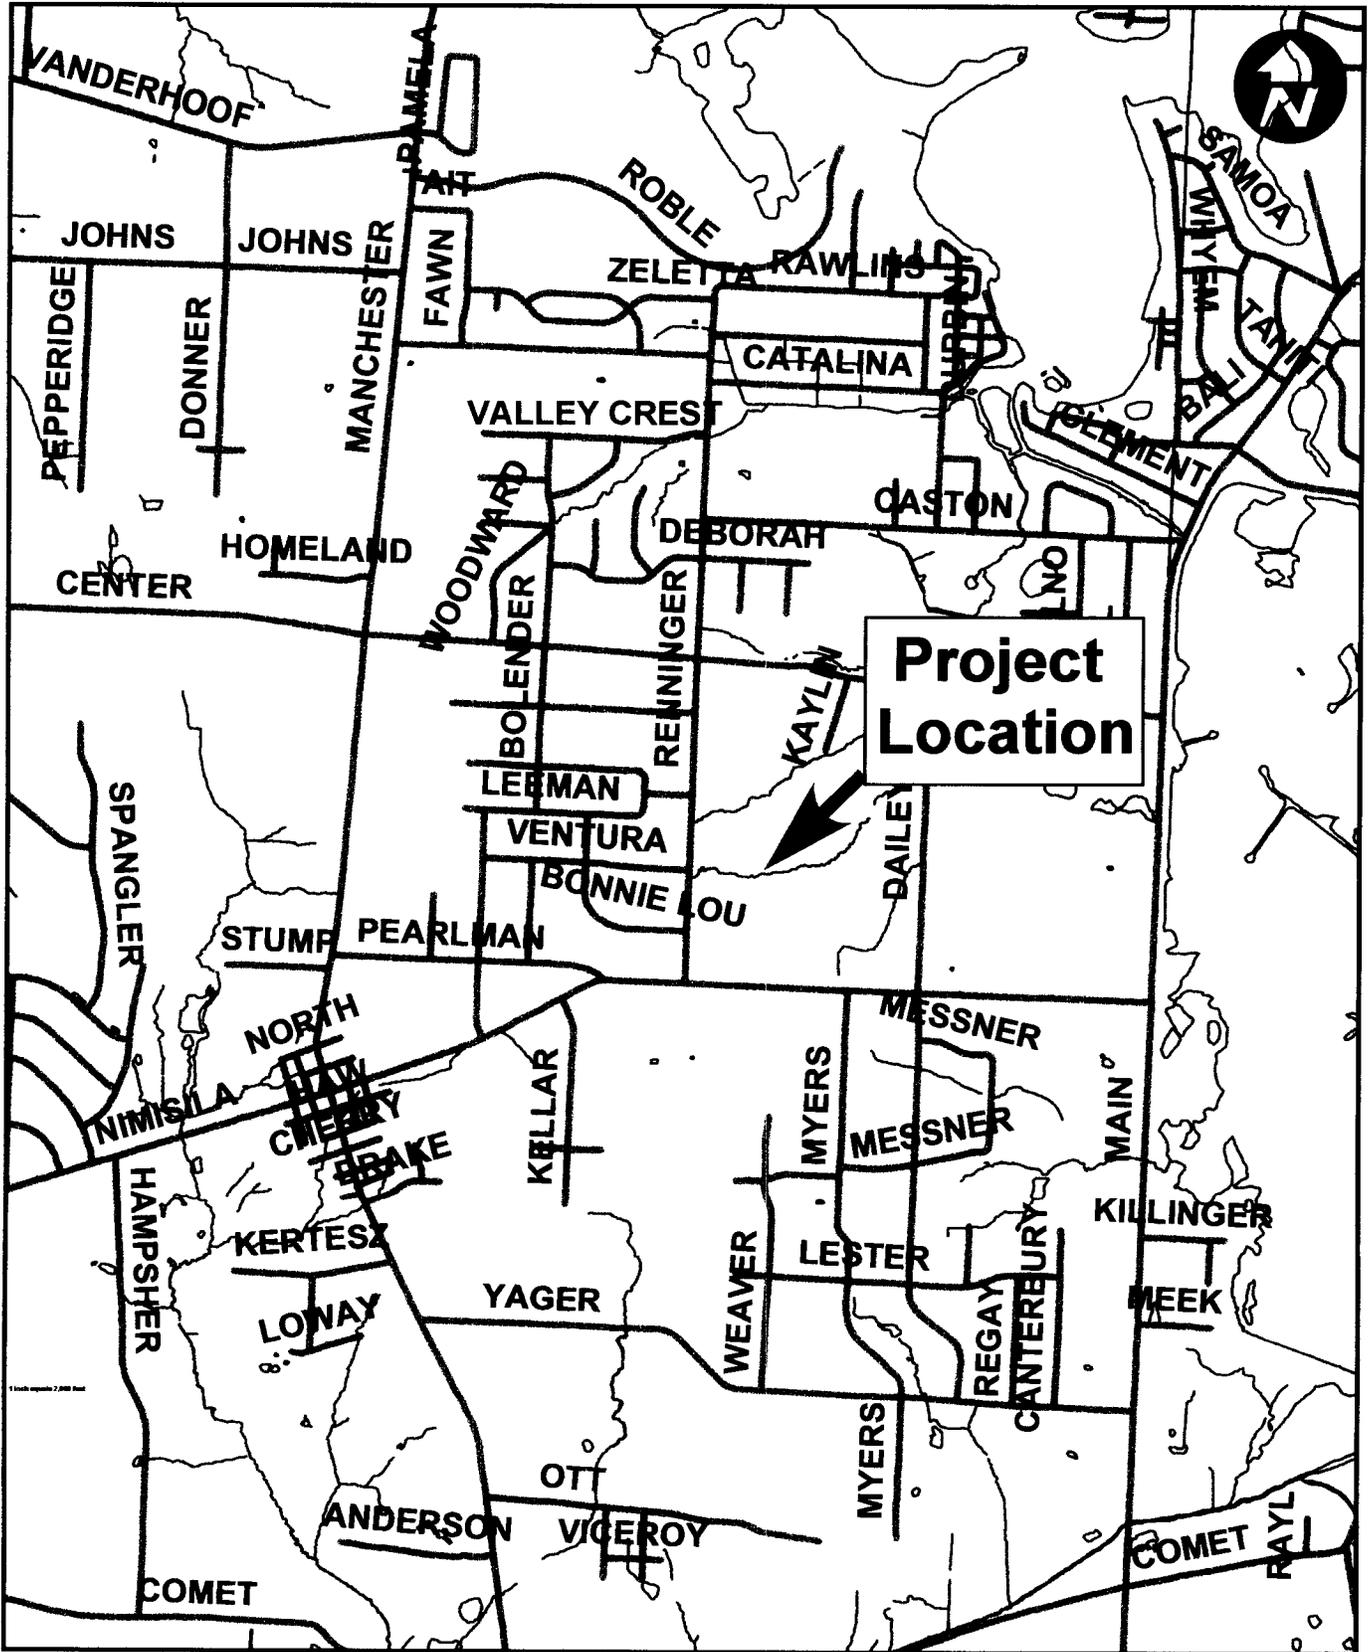

1 inch equals 2,000 feet

Renninger Road Area Detention Basin

Basin Embankment Location

RENNINGER


NIMISILA

1 inch equals 200 feet

Renninger Road Area Detention Basin

3 of 5

CROSS SECTION - (Looking downstream)
(THROUGH CENTER OF EMBANKMENT)

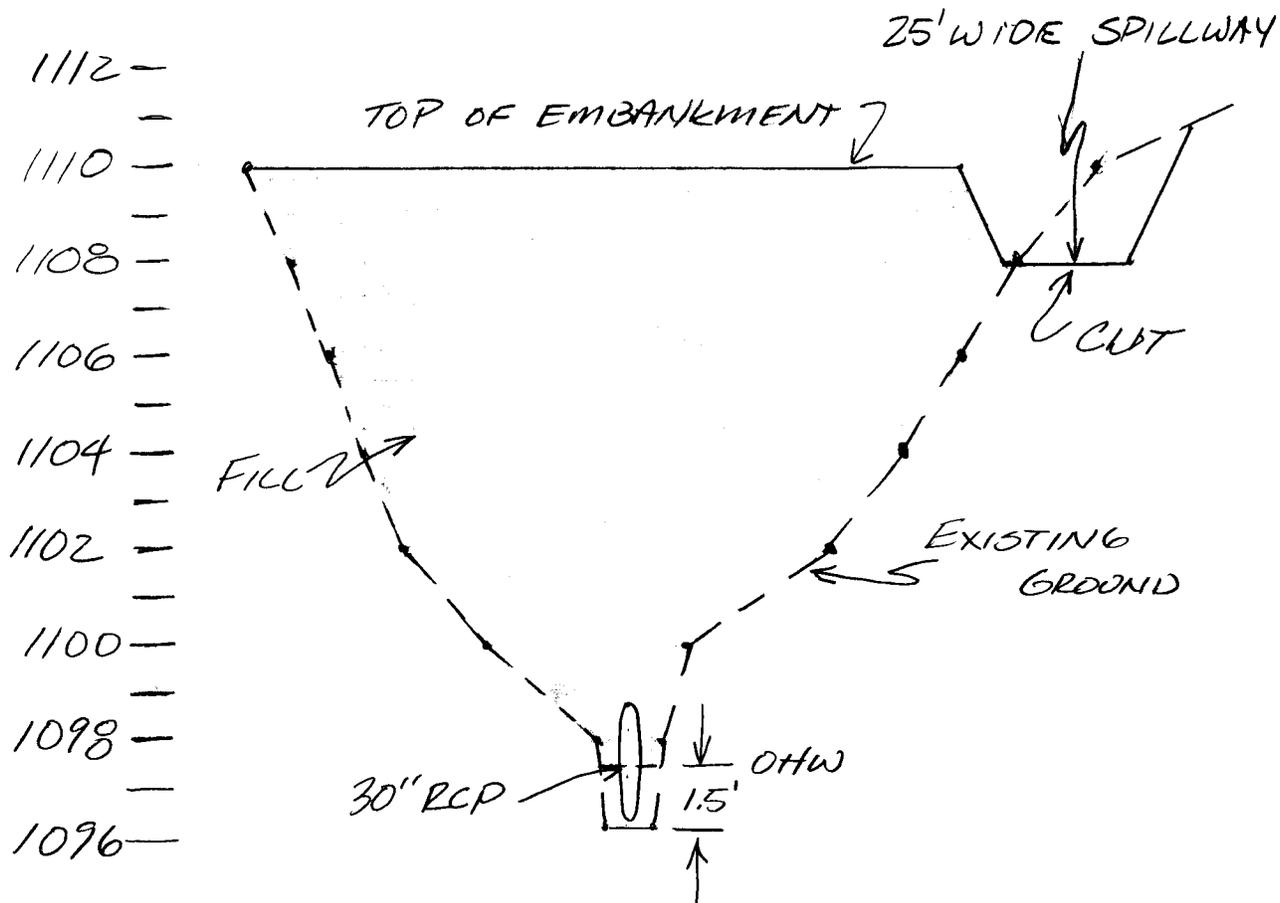

SCALE
HORZ. 1" = 40'
VERT 1" = 4'