

BASE MAP FROM USGS 7.5 MINUTE TOPOGRAPHIC QUADRANGLE SERIES: Cattlettsburg/Ashland



PROJECT: **Progress Rail
Proposed Maintenance Dredging
Ohio River Mile 322.1**

TITLE: **Figure 1. Project Location
Ashland, Boyd County, Kentucky**

DRAWN BY:	RW
CHECKED BY:	JE
APPROVED BY:	KK
DATE:	NOVEMBER 2017
PROJ. NO.:	282928
FILE:	Fig 1 topo.mxd


Topo Map



BASE MAP FROM ESRI ONLINE



1" = 500'
1:6,000

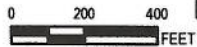

See Attached Table for Parcel Addresses by Map ID

Legend

★ Project Site

Parcel Boundary



PROJECT:

**Progress Rail
Proposed Maintenance Dredging
Ohio River Mile 322.1**

TITLE:

**Figure 3. Adjacent Parcel Map
Ashland, Boyd County, Kentucky**

DRAWN BY: RW

CHECKED BY: JE


APPROVED BY: KK

DATE: NOVEMBER 2017

PROJ. NO.: 282928

FILE: Fig 3 Parcel Map.mxd

Parcels

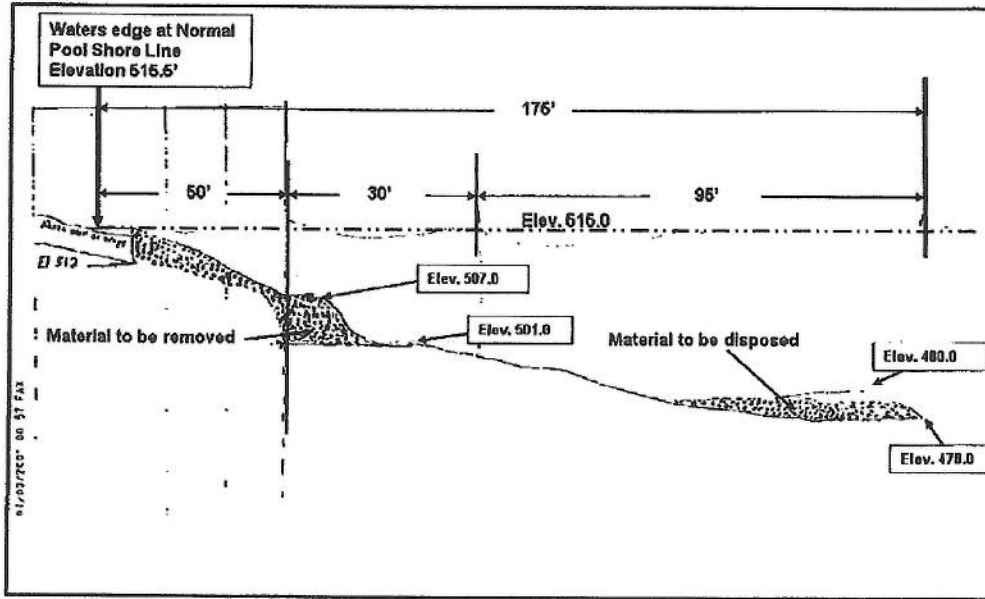

BASE MAP FROM ESRI ONLINE



1" = 300'
1:3,600

0 100 200 FEET

Legend

- Disposal Area
- Maintenance Dredging Area



PROJECT: **Progress Rail
Proposed Maintenance Dredging
Ohio River Mile 322.1**

TITLE: **Figure 2. Proposed Dredge and Disposal
Areas Ashland, Boyd County, Kentucky**

DRAWN BY:	RW
CHECKED BY:	JE
APPROVED BY:	KK
DATE:	NOVEMBER 2017
PROJ. NO.:	282928
FILE:	Fig 2.mxd

Site Layout