




**SMART**  
SERVICES, INC.


## SITE LOCATION MAP

LAT. 40°59'55.40"N  
LONG. 81°31'58.68" W

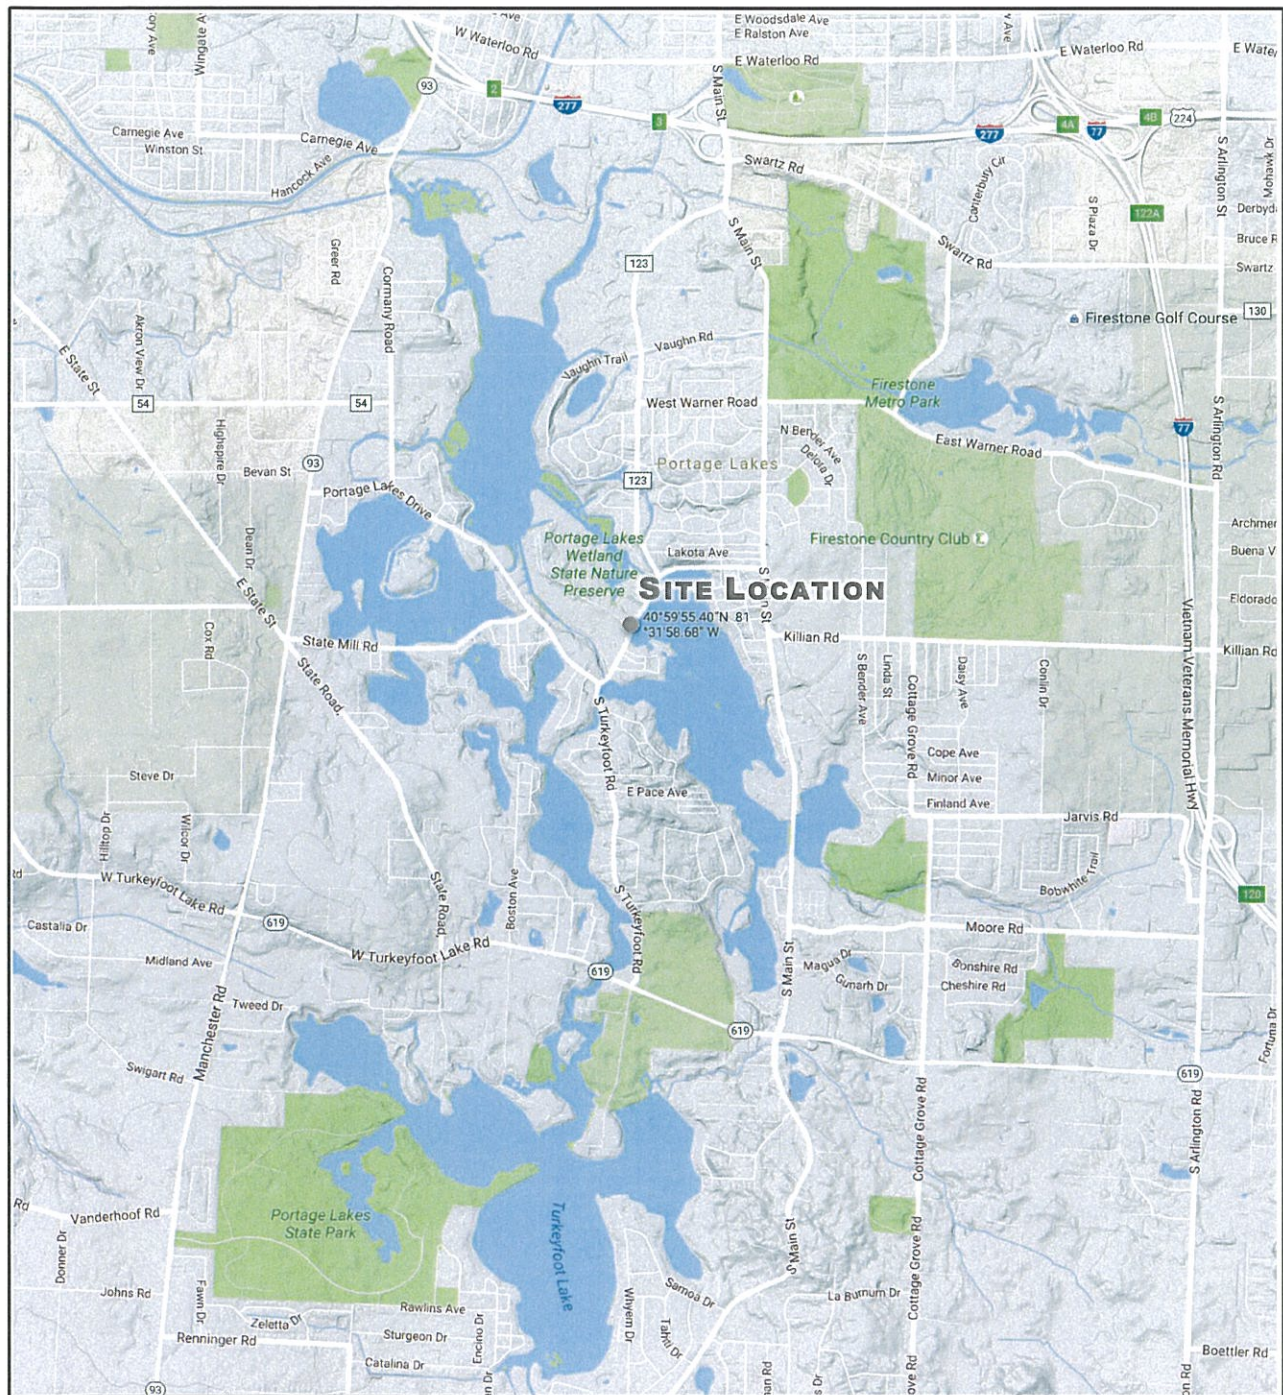

Google Maps

Map data ©2016 Google 2000 ft

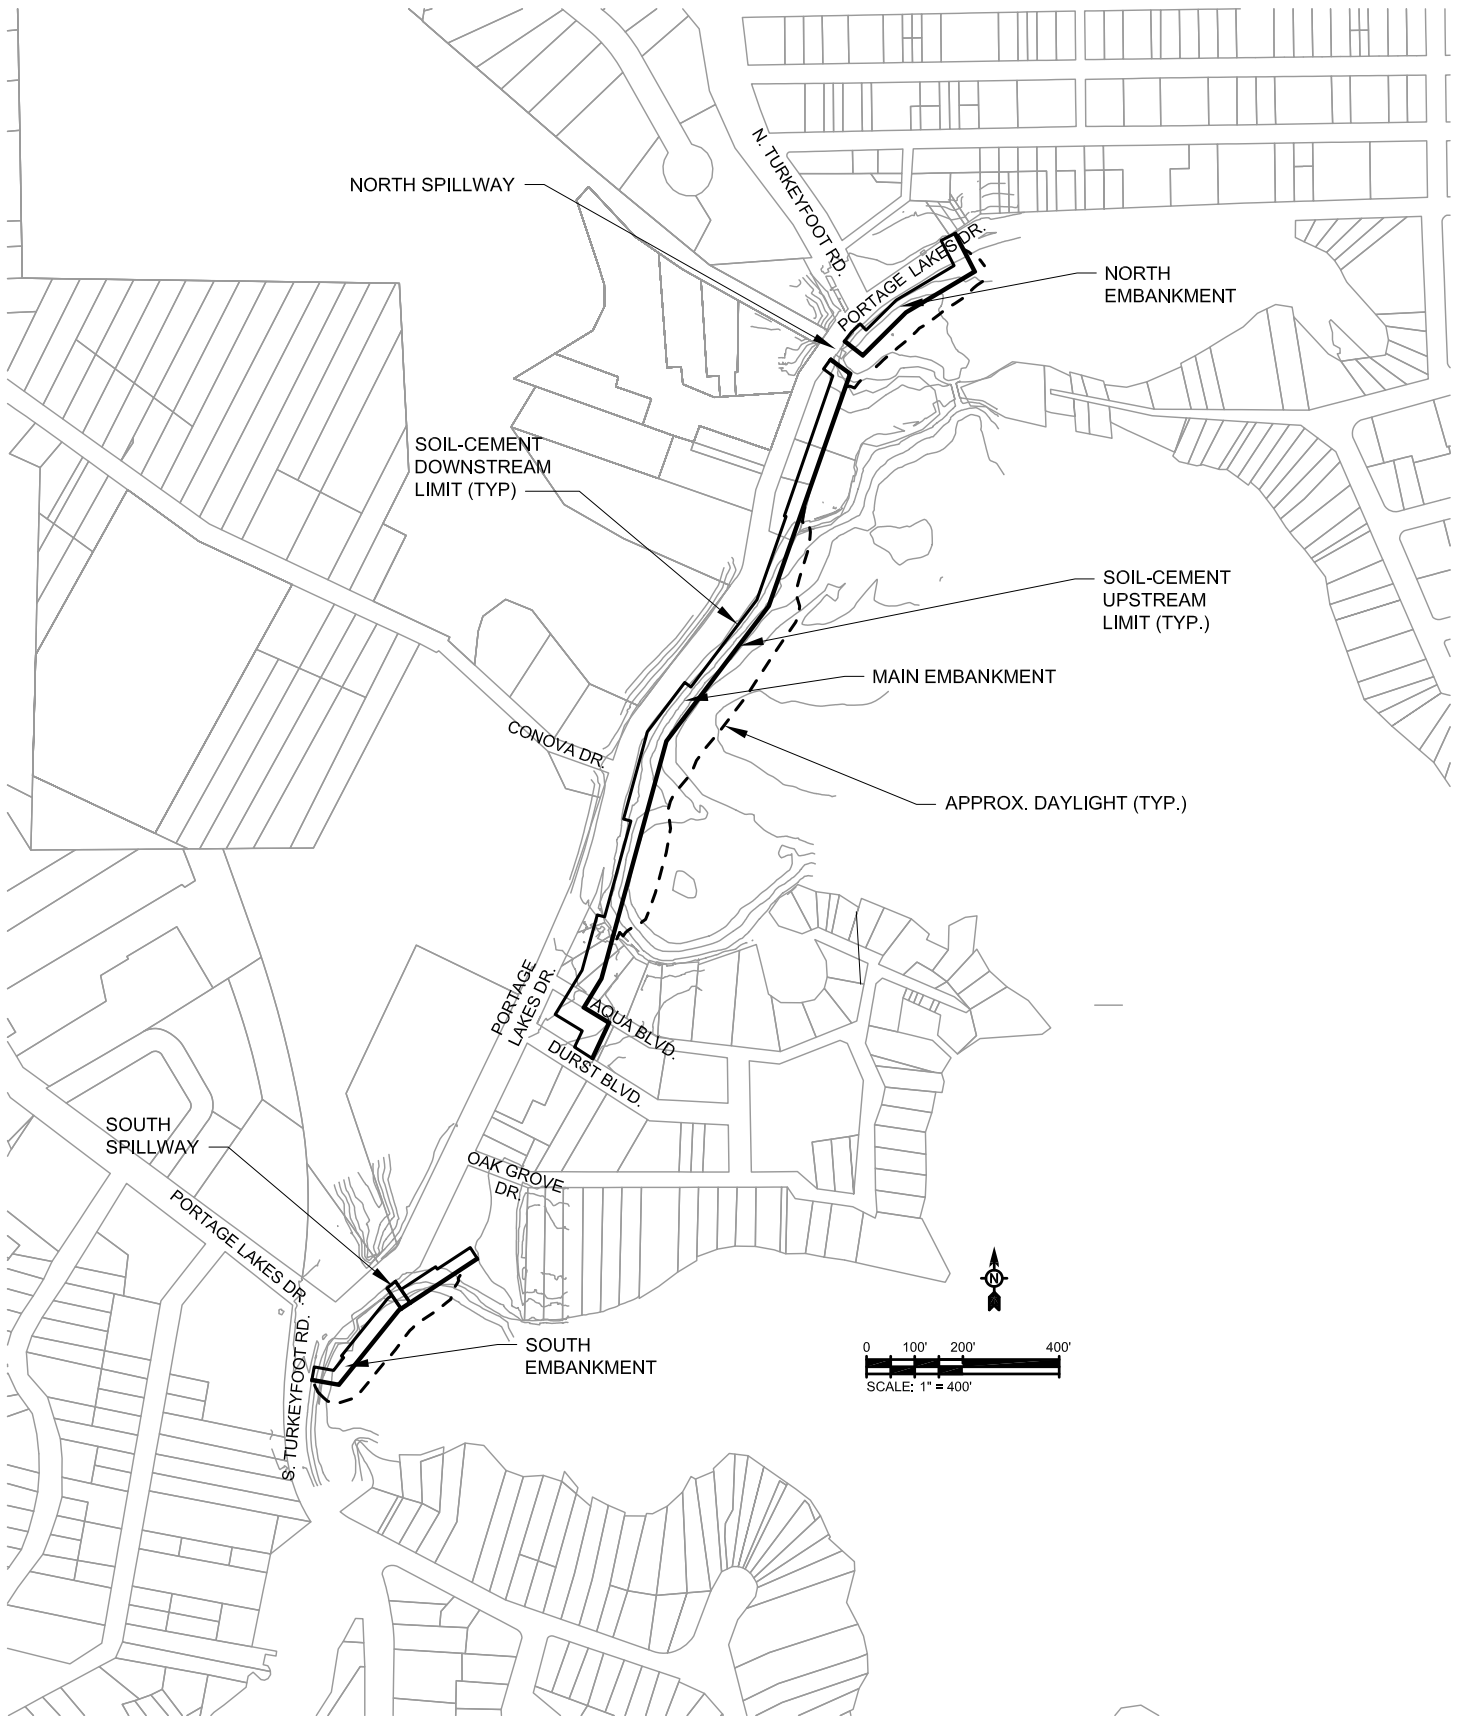


**TETRA TECH**


650 WEST CAMPUS OVAL, SUITE 130  
NEW ALBANY, OH 43054

EAST RESERVOIR DAM IMPROVEMENTS  
SUMMIT COUNTRY, OHIO

**MINIMUM ALTERNATIVE PLAN**

DATE: 06/29/2017

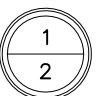

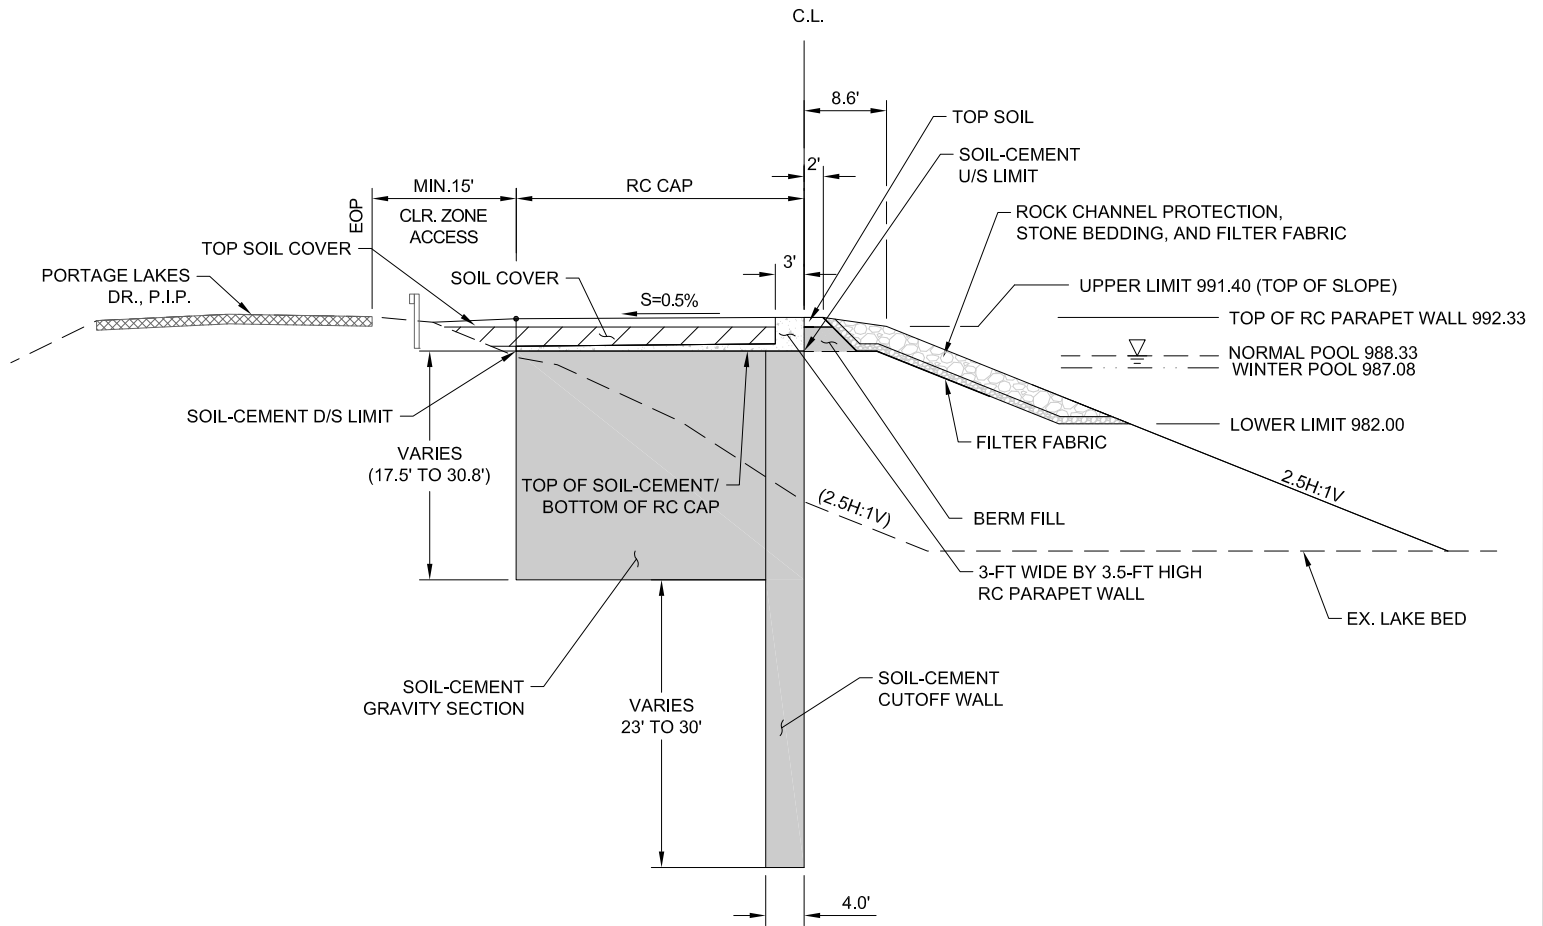

# TETRA TECH

650 WEST CAMPUS OVAL, SUITE 130  
NEW ALBANY, OH 43054

EAST RESERVOIR DAM IMPROVEMENTS  
SUMMIT COUNTRY, OHIO

## MINIMUM ALTERNATIVE TYPICAL SECTION

DATE: 06/29/2017

