



Path: J:\20210558\GIS\Exhibit 6 - FIRM.mxd

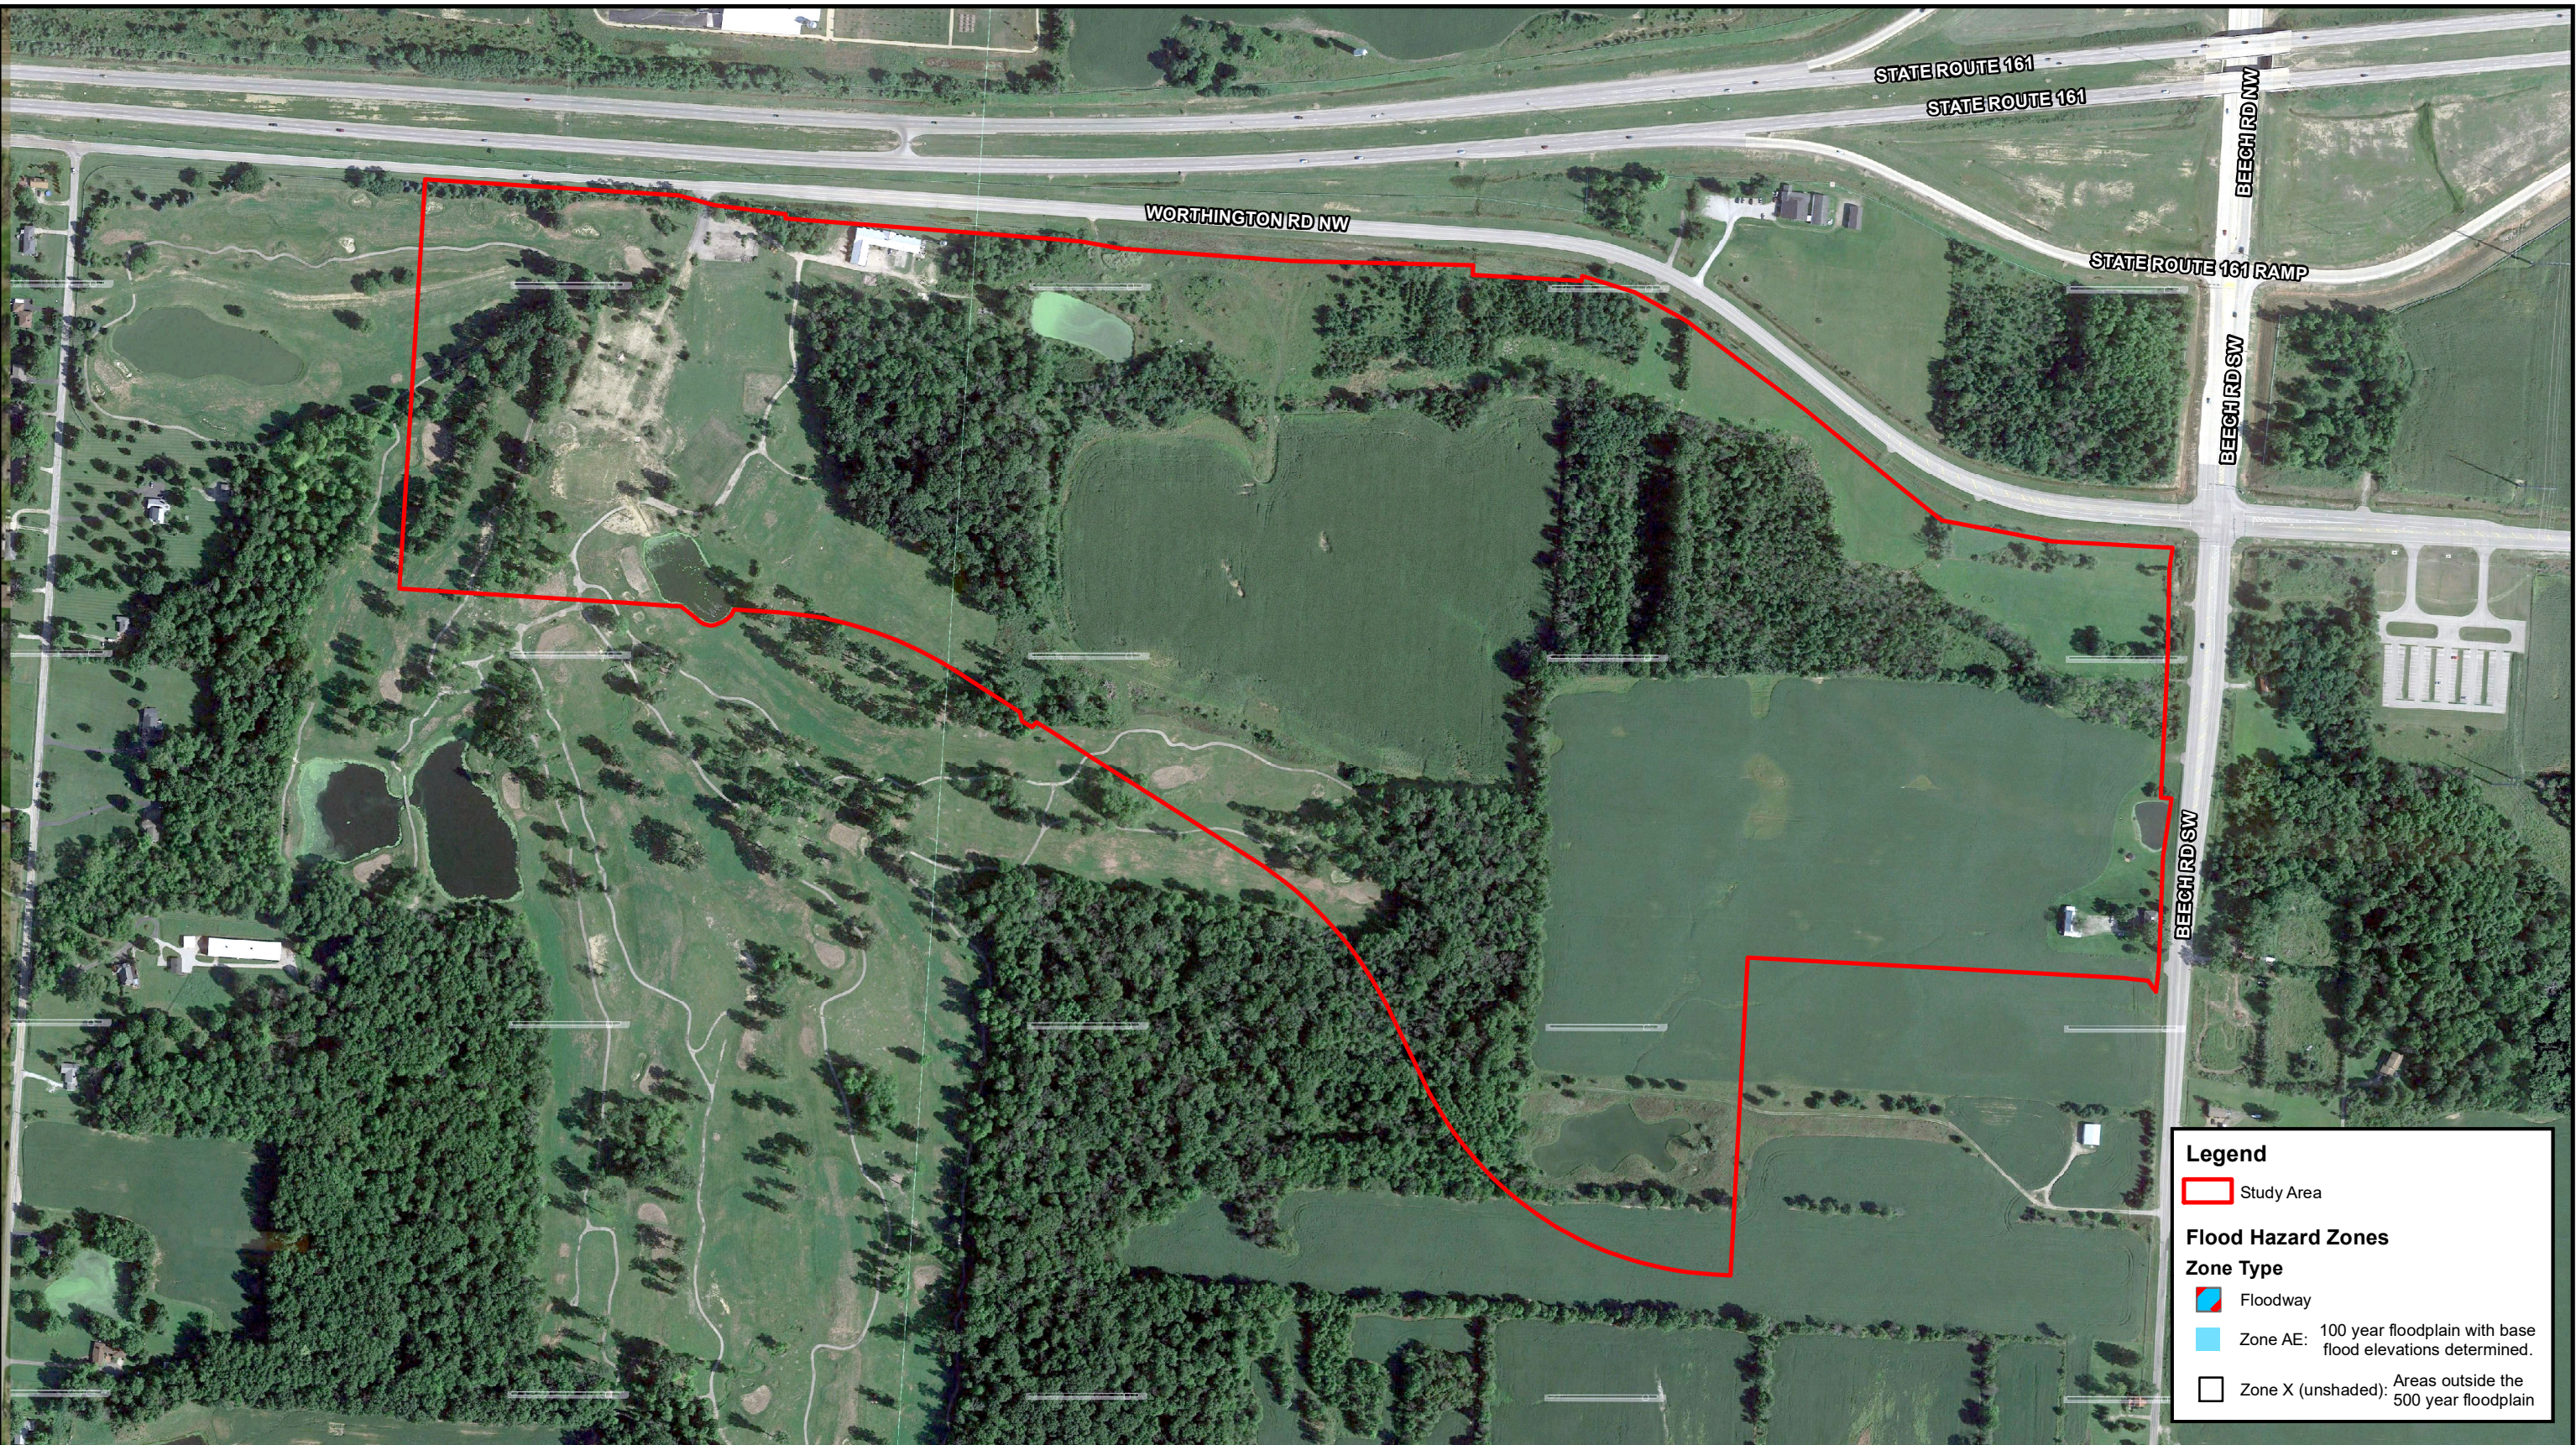



**Legend**


 Study Area

**Flood Hazard Zones**

**Zone Type**

 Floodway

 Zone AE: 100 year floodplain with base flood elevations determined.

 Zone X (unshaded): Areas outside the 500 year floodplain

**EMH&T**

Engineers • Surveyors • Planners • Scientists  
5500 New Albany Road, Columbus, OH 43054  
Phone: 614.775.4500 Toll Free: 888.775.3648  
emht.com

SCALE: 1" = 450'

0 225 450 900 Feet

CITY OF NEW ALBANY, FRANKLIN & LICKING COUNTIES, OHIO

Project Charger

SHEET 1 OF 3



Source: Aerial - Google Earth, 2016; Floodplain - FEMA





Evans, Mechwart, Hambleton & Tilton, Inc.  
Engineers • Surveyors • Planners • Scientists  
5500 New Albany Road, Columbus, OH 43054  
Phone: 614.775.4500 Toll Free: 888.775.3648  
emht.com


CITY OF NEW ALBANY, FRANKLIN & LICKING COUNTY, OHIO  
EXHIBIT 11  
FOR  
**PROJECT CHARGER  
ALTERNATIVE B**

SHEET 2 OF 3

DATE: July 2, 2021

SCALE: 1" = 400'

JOB NO.: 20210292

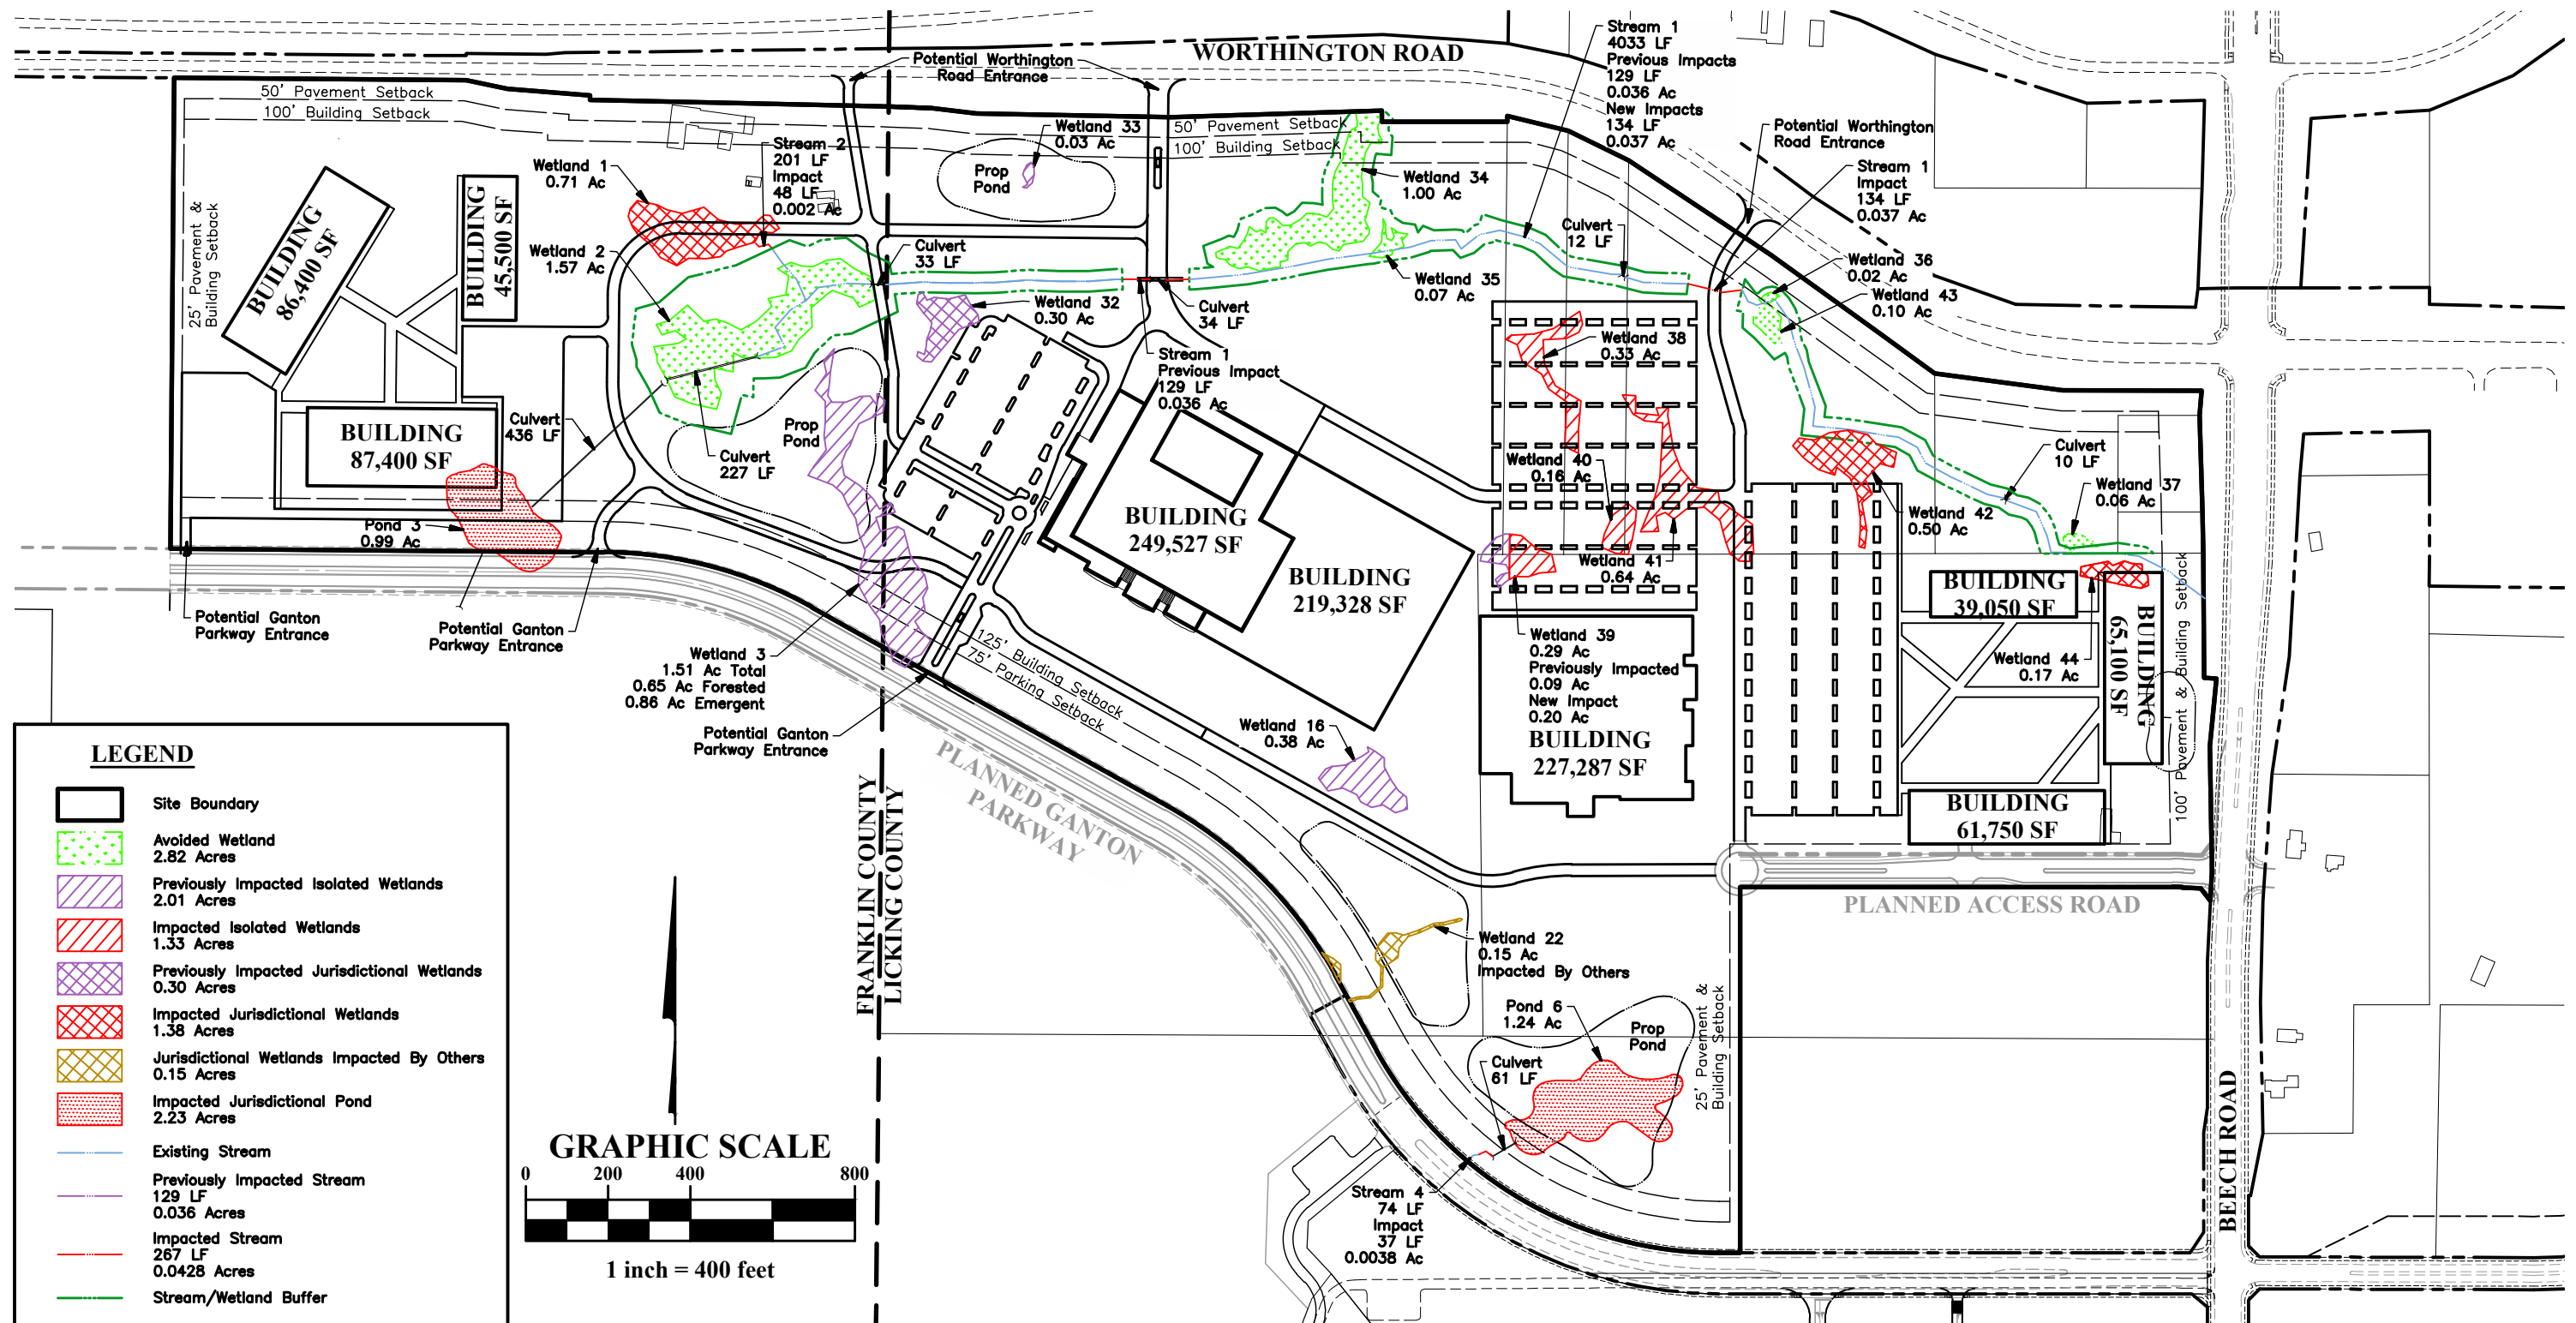



Path: \\cmhdata01\project01\20210751\GIS\Exhibit 12 - Wetland Preserve Map.mxd

WETLAND	SIZE (ACRE)	ORAM CATEGORY	WETLAND TYPE
17	0.1	2	Isolated
18	0.35	2	Isolated
20	1.31	3	Jurisdictional
21	1.19	3	Jurisdictional
22	0.25	2	Jurisdictional
23	0.11	2	Jurisdictional
24	0.17	1	Jurisdictional
25	0.24	2	Jurisdictional
26	1.94	2	Jurisdictional
27	0.76	2	Isolated

