
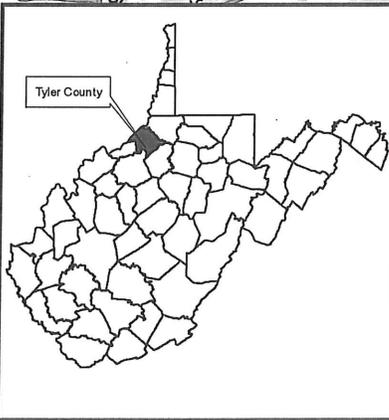



**The following document is not readable via Optical Character Recognition. For more information or if you require the document to be read aloud please call: 304-399-5353**

Directions: From Charleston, take I-77 to exit 176 (US 50); follow US 50 to Pennsboro and turn north on WV-74N/Pullman Drive; follow for 4.5 miles and turn left on Haddox Run Road/CR-4; follow for 3 miles and site is on the right.

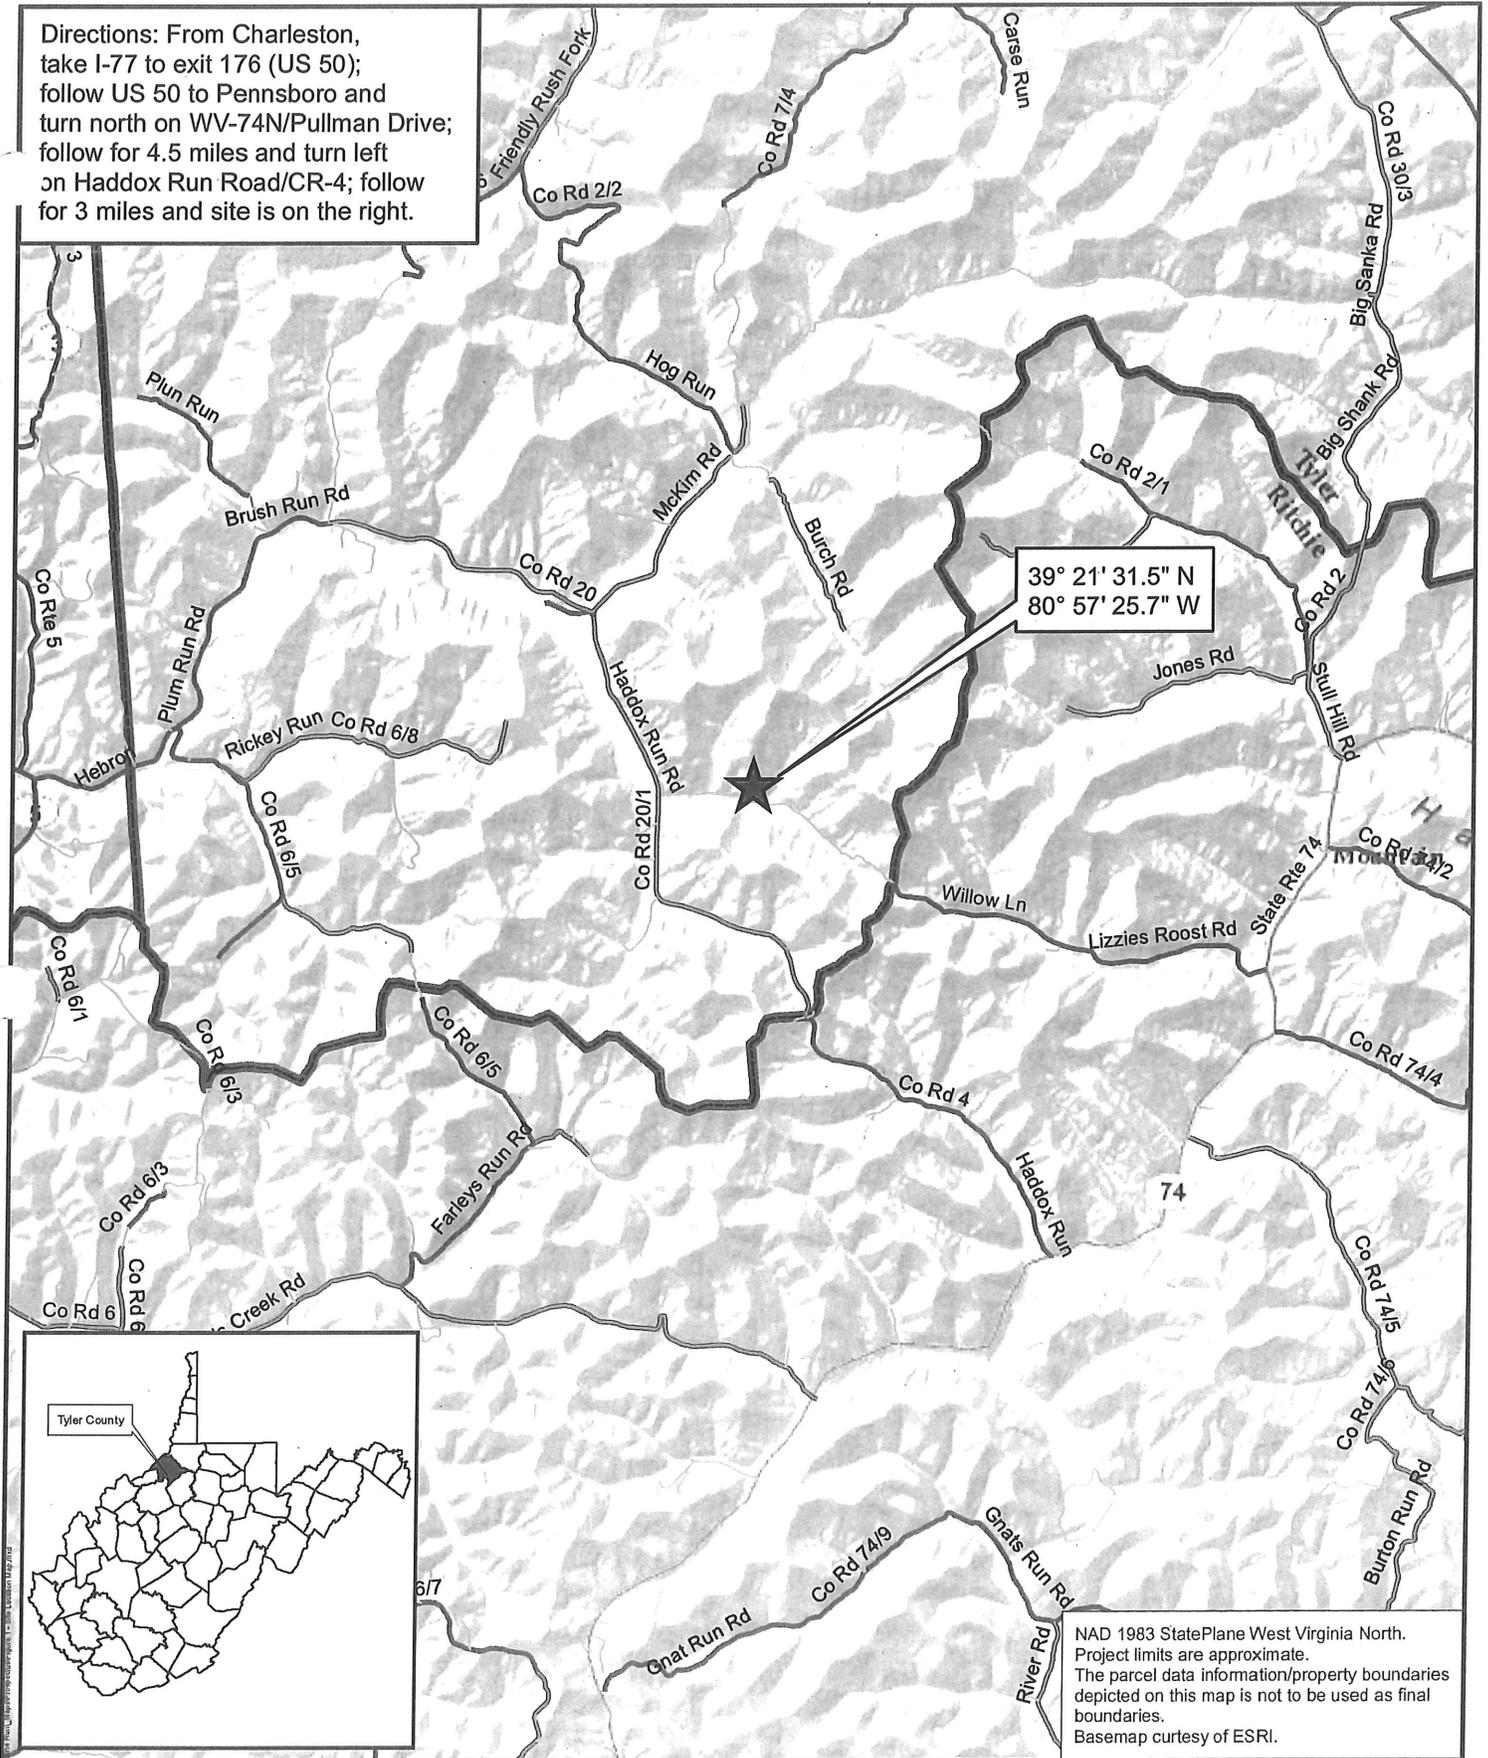


NAD 1983 StatePlane West Virginia North. Project limits are approximate. The parcel data information/property boundaries depicted on this map is not to be used as final boundaries. Basemap courtesy of ESRI.

**Figure 1 - Site Location Map**  
**Proposed Cline Run Mitigation Bank Site**  
 Tyler County, WV  
 Pennsboro Quadrangle

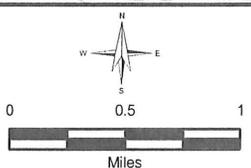

Date: 1/20/2016
Drawn by: JAS
Checked by: KPR
Final Prospectus Report



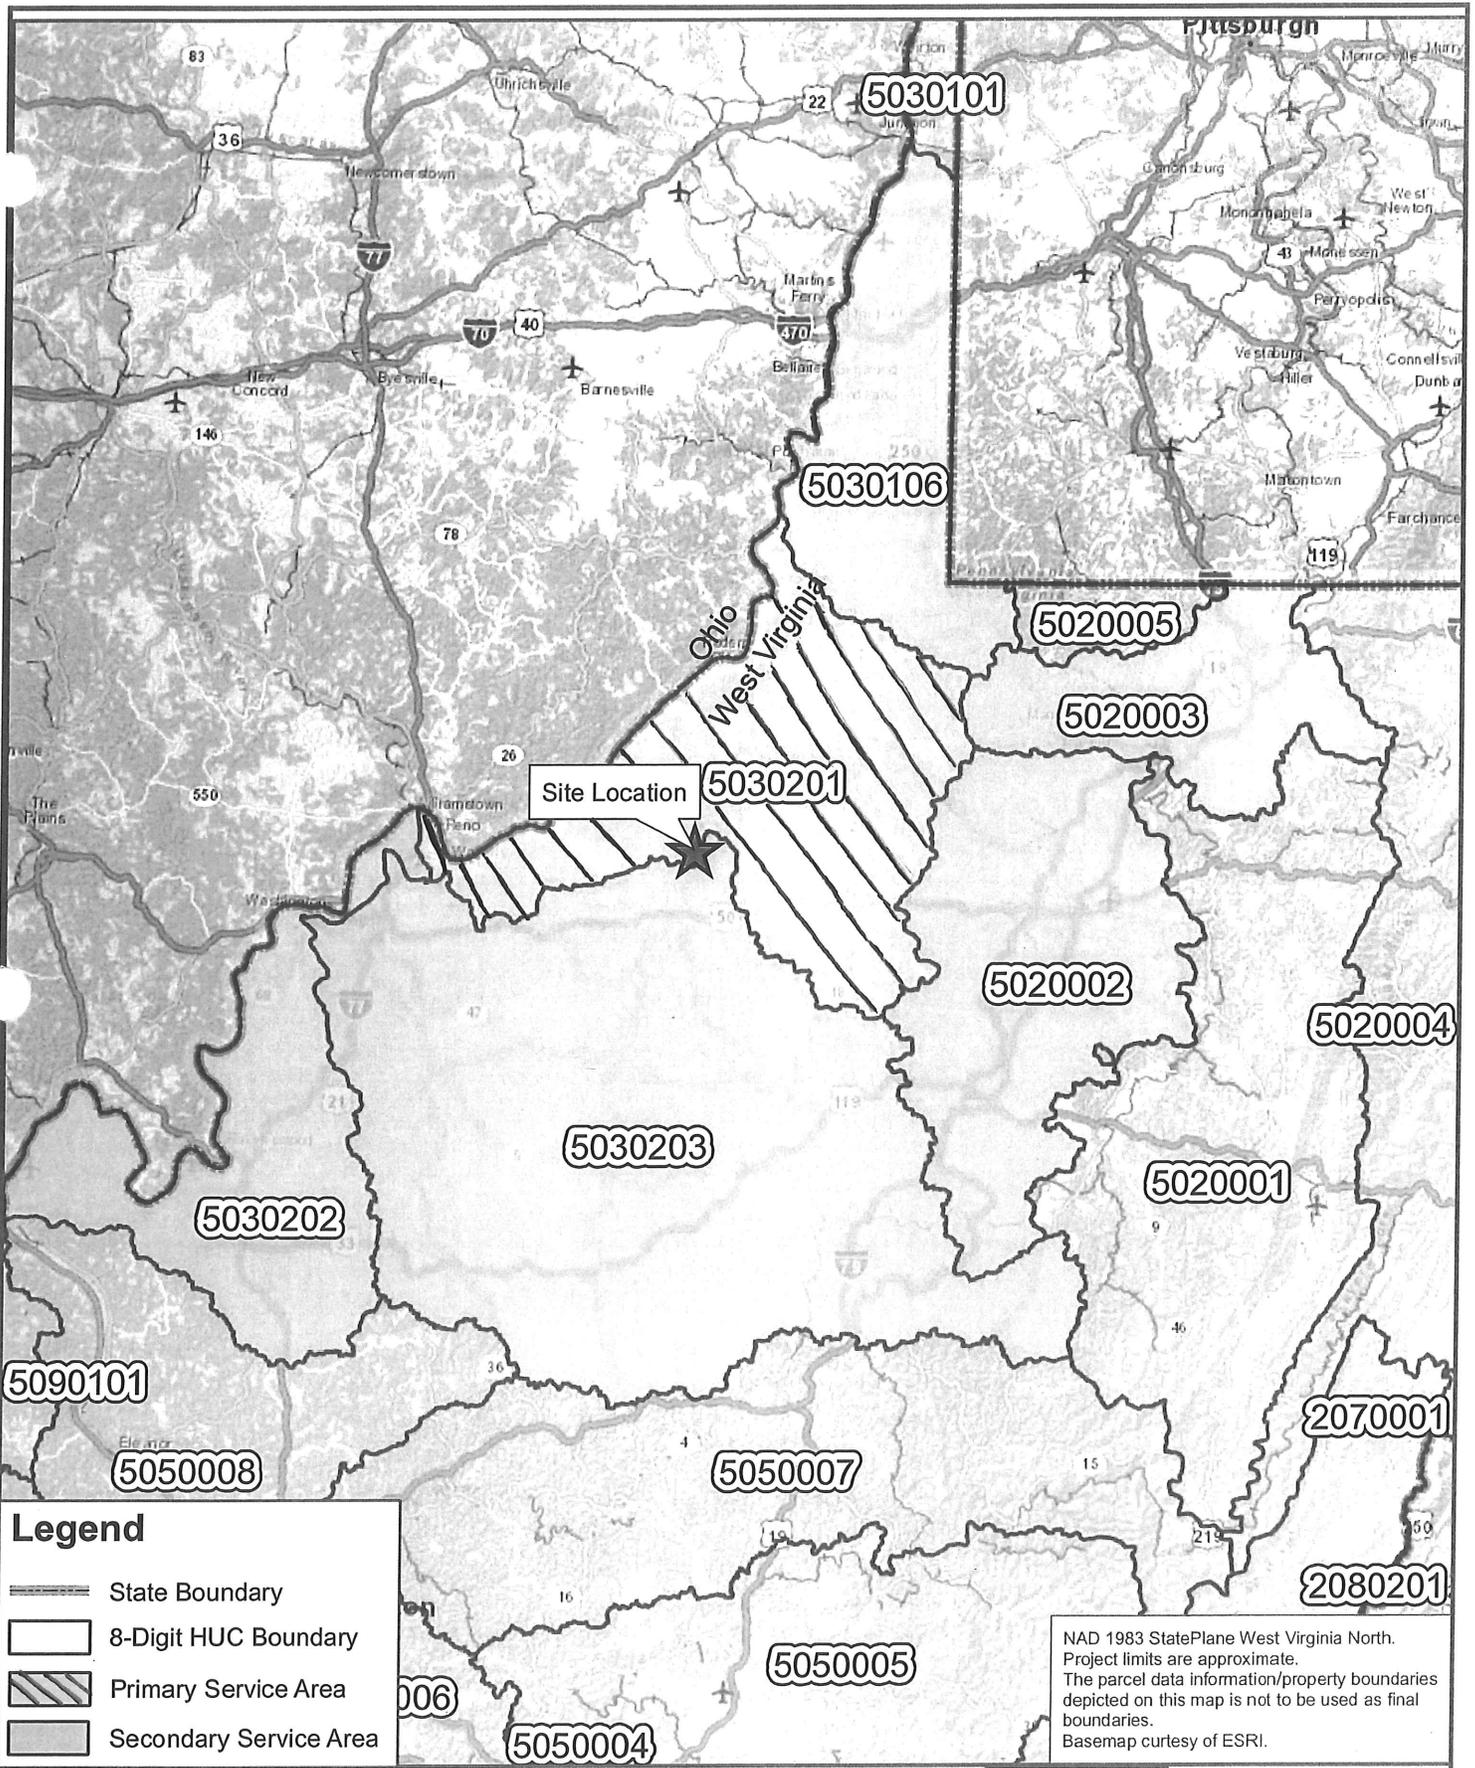


**Legend**

-  State Boundary
-  8-Digit HUC Boundary
-  Primary Service Area
-  Secondary Service Area

NAD 1983 StatePlane West Virginia North.  
 Project limits are approximate.  
 The parcel data information/property boundaries  
 depicted on this map is not to be used as final  
 boundaries.  
 Basemap courtesy of ESRI.

**Figure 2 - Mitigation Bank Service Area Map  
 Proposed Cline Run Mitigation Bank Site**


Tyler County, WV  
 Pennsboro Quadrangle

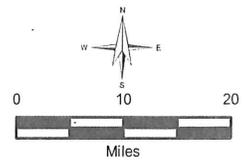

Date: 1/20/2016
Drawn by: JAS
Checked by: KPR
Final Prospectus Report



Cline Run Watershed: 445.00 acres  
 Project area: 324.82 acres  
 Project Area = 73% of Total Watershed

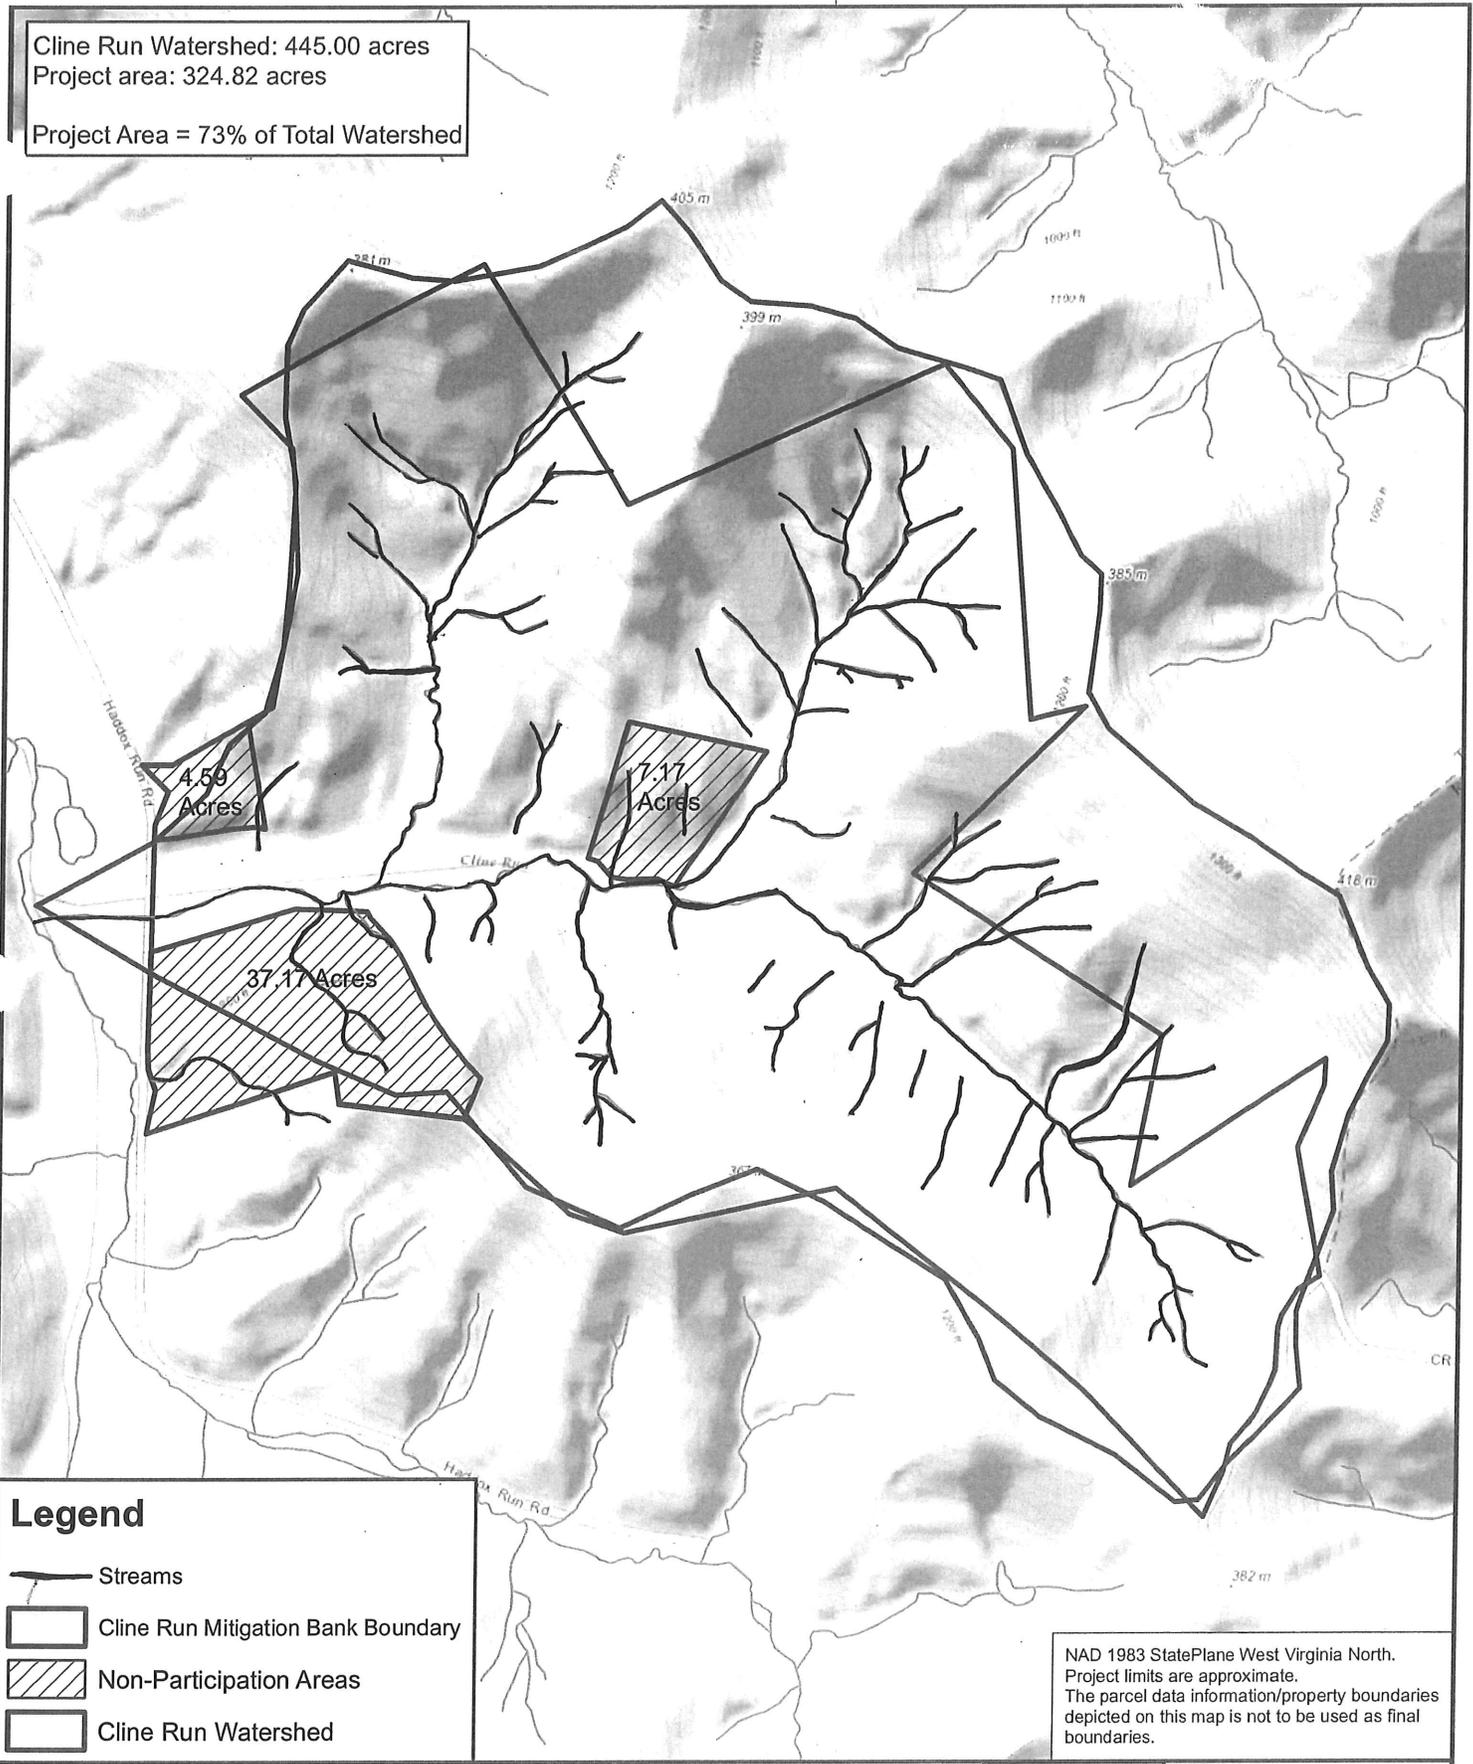


**Legend**

-  Streams
-  Cline Run Mitigation Bank Boundary
-  Non-Participation Areas
-  Cline Run Watershed

NAD 1983 StatePlane West Virginia North.  
 Project limits are approximate.  
 The parcel data information/property boundaries  
 depicted on this map is not to be used as final  
 boundaries.


**Figure 3 - Cline Run Watershed Map  
 Proposed Cline Run Mitigation Bank Site**

Tyler County, WV  
 Pennsboro Quadrangle

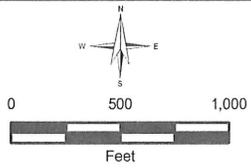

Date: 1/19/2016
Drawn by: JAS
Checked by: KPR
Final Prospectus Report



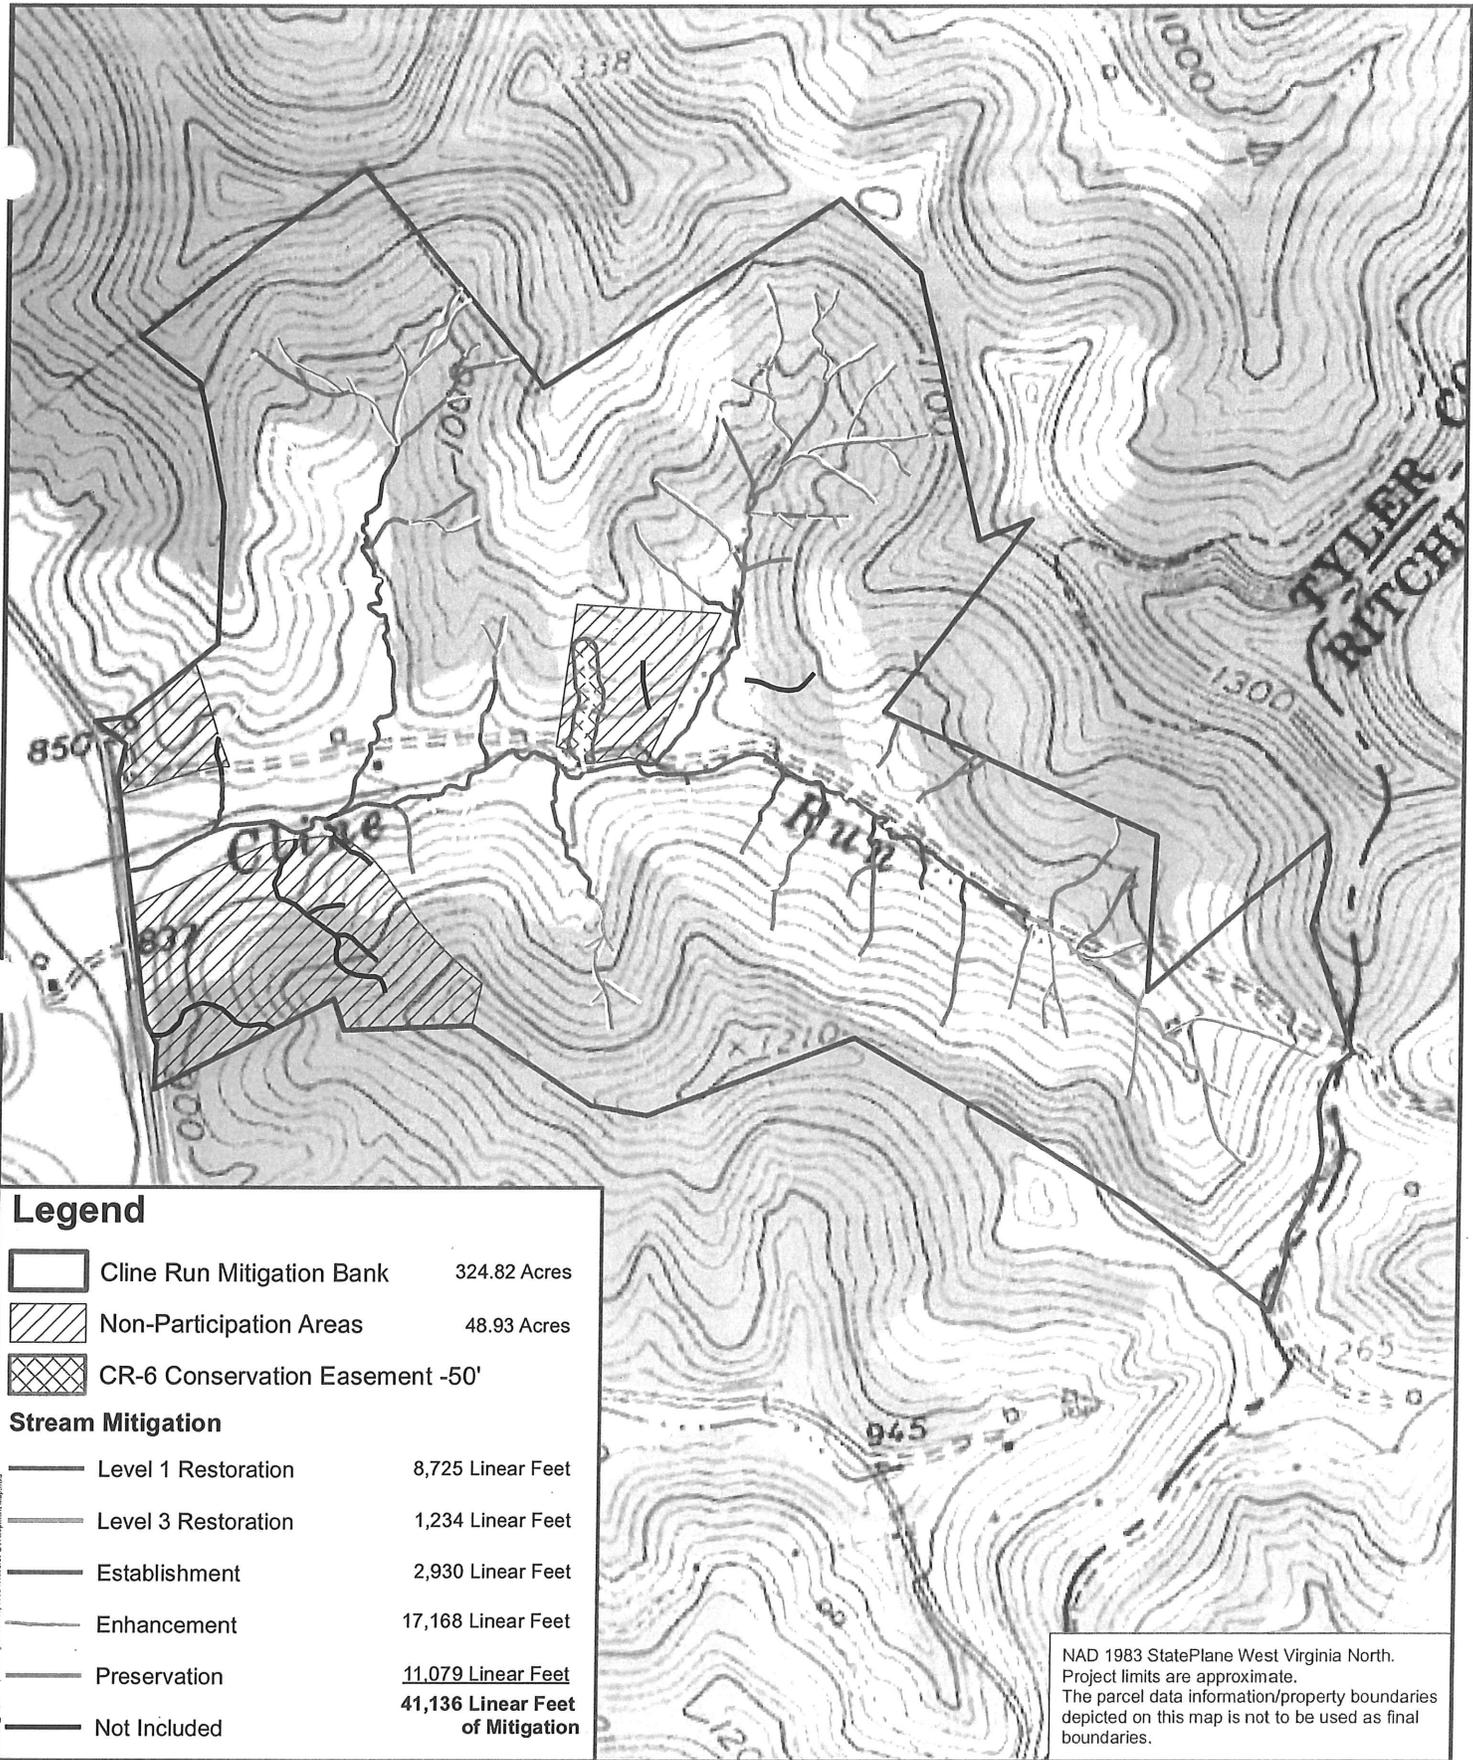

**Legend**

-  Cline Run Mitigation Bank      324.82 Acres
-  Non-Participation Areas      48.93 Acres
-  CR-6 Conservation Easement -50'


**Stream Mitigation**

-  Level 1 Restoration      8,725 Linear Feet
-  Level 3 Restoration      1,234 Linear Feet
-  Establishment      2,930 Linear Feet
-  Enhancement      17,168 Linear Feet
-  Preservation      11,079 Linear Feet
-  Not Included      41,136 Linear Feet of Mitigation

NAD 1983 StatePlane West Virginia North.  
 Project limits are approximate.  
 The parcel data information/property boundaries  
 depicted on this map is not to be used as final  
 boundaries.

**Figure 4 - Proposed Resource Development Map  
 Proposed Cline Run Mitigation Bank Site**

Tyler County, WV  
 Pennsboro Quadrangle

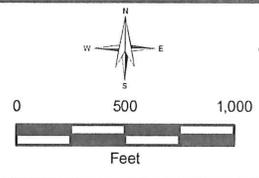

Date: 1/20/2016
Drawn by: JAS
Checked by: KPR
Final Prospectus Report

