


EXHIBIT 1 – Project Location Map

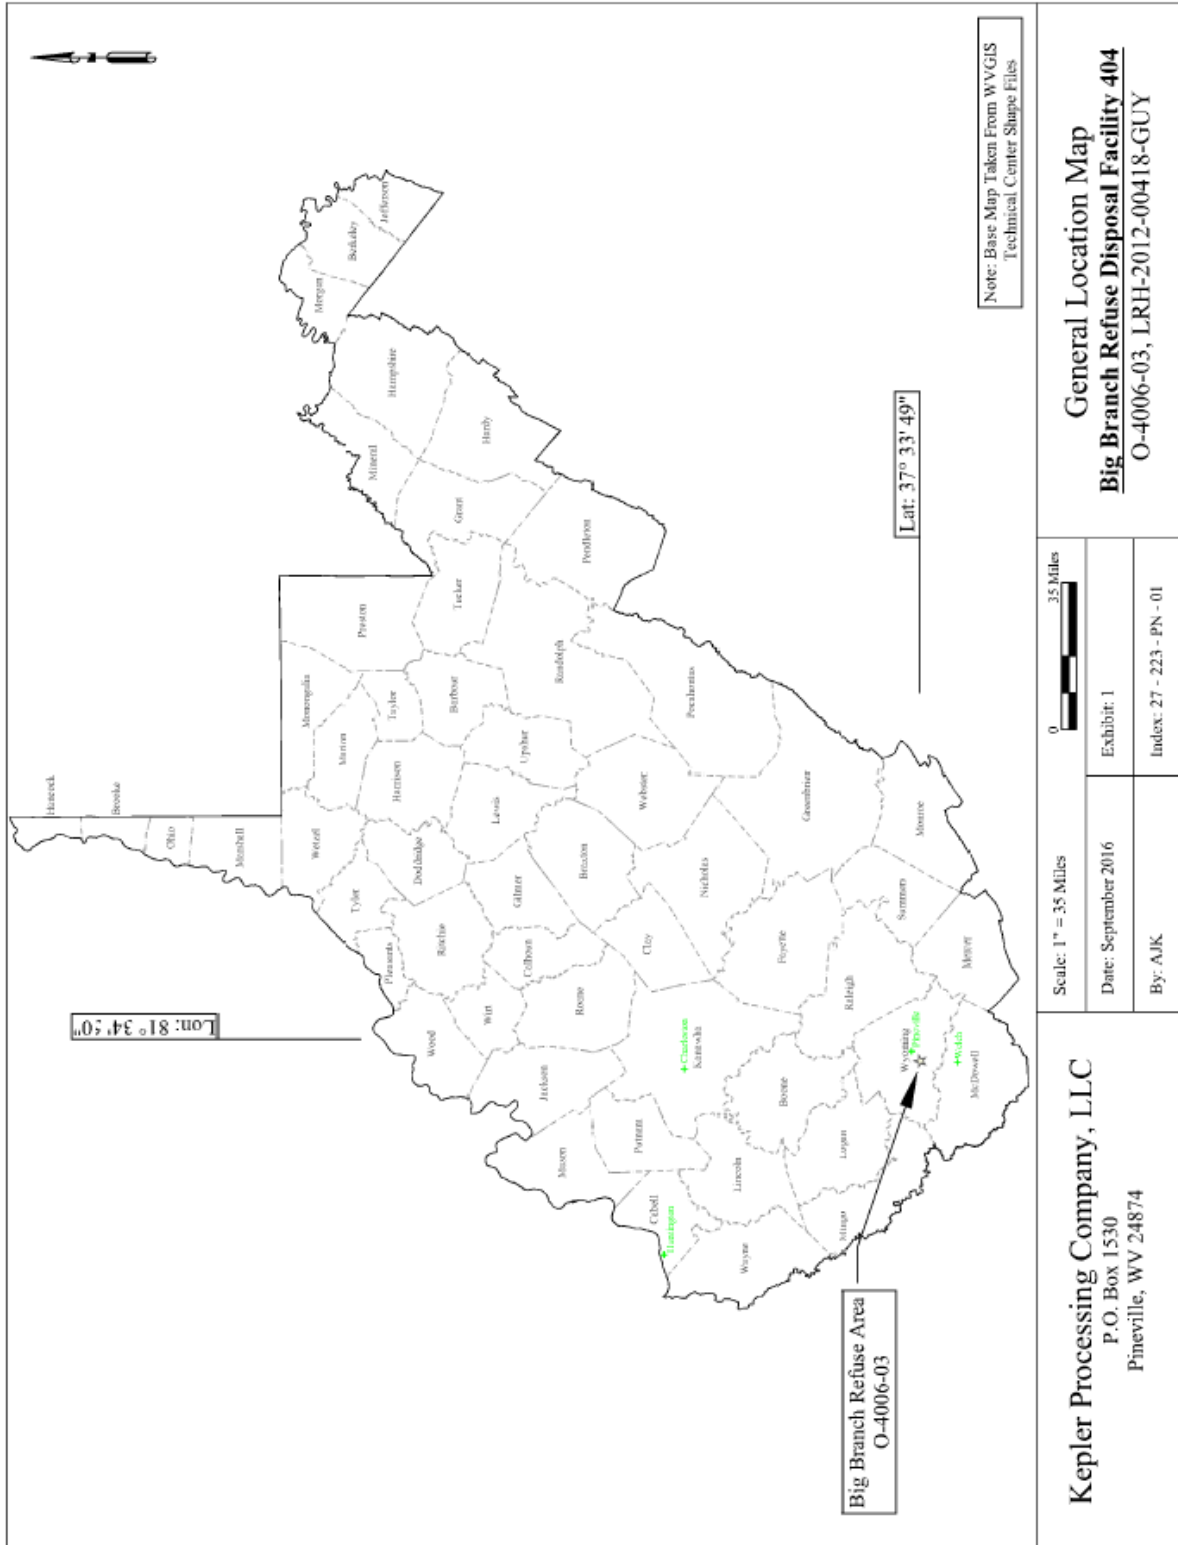

**General Location Map**  
**Big Branch Refuse Disposal Facility 404**  
 O-4006-03, LRH-2012-00418-GUY

Scale: 1" = 35 Miles	0 35 Miles
Date: September 2016	Exhibit: 1
By: AJK	Index: 27 - 223 - PN - 01

**Kepler Processing Company, LLC**  
 P.O. Box 1530  
 Pineville, WV 24874

EXHIBIT 2 – General Project Area

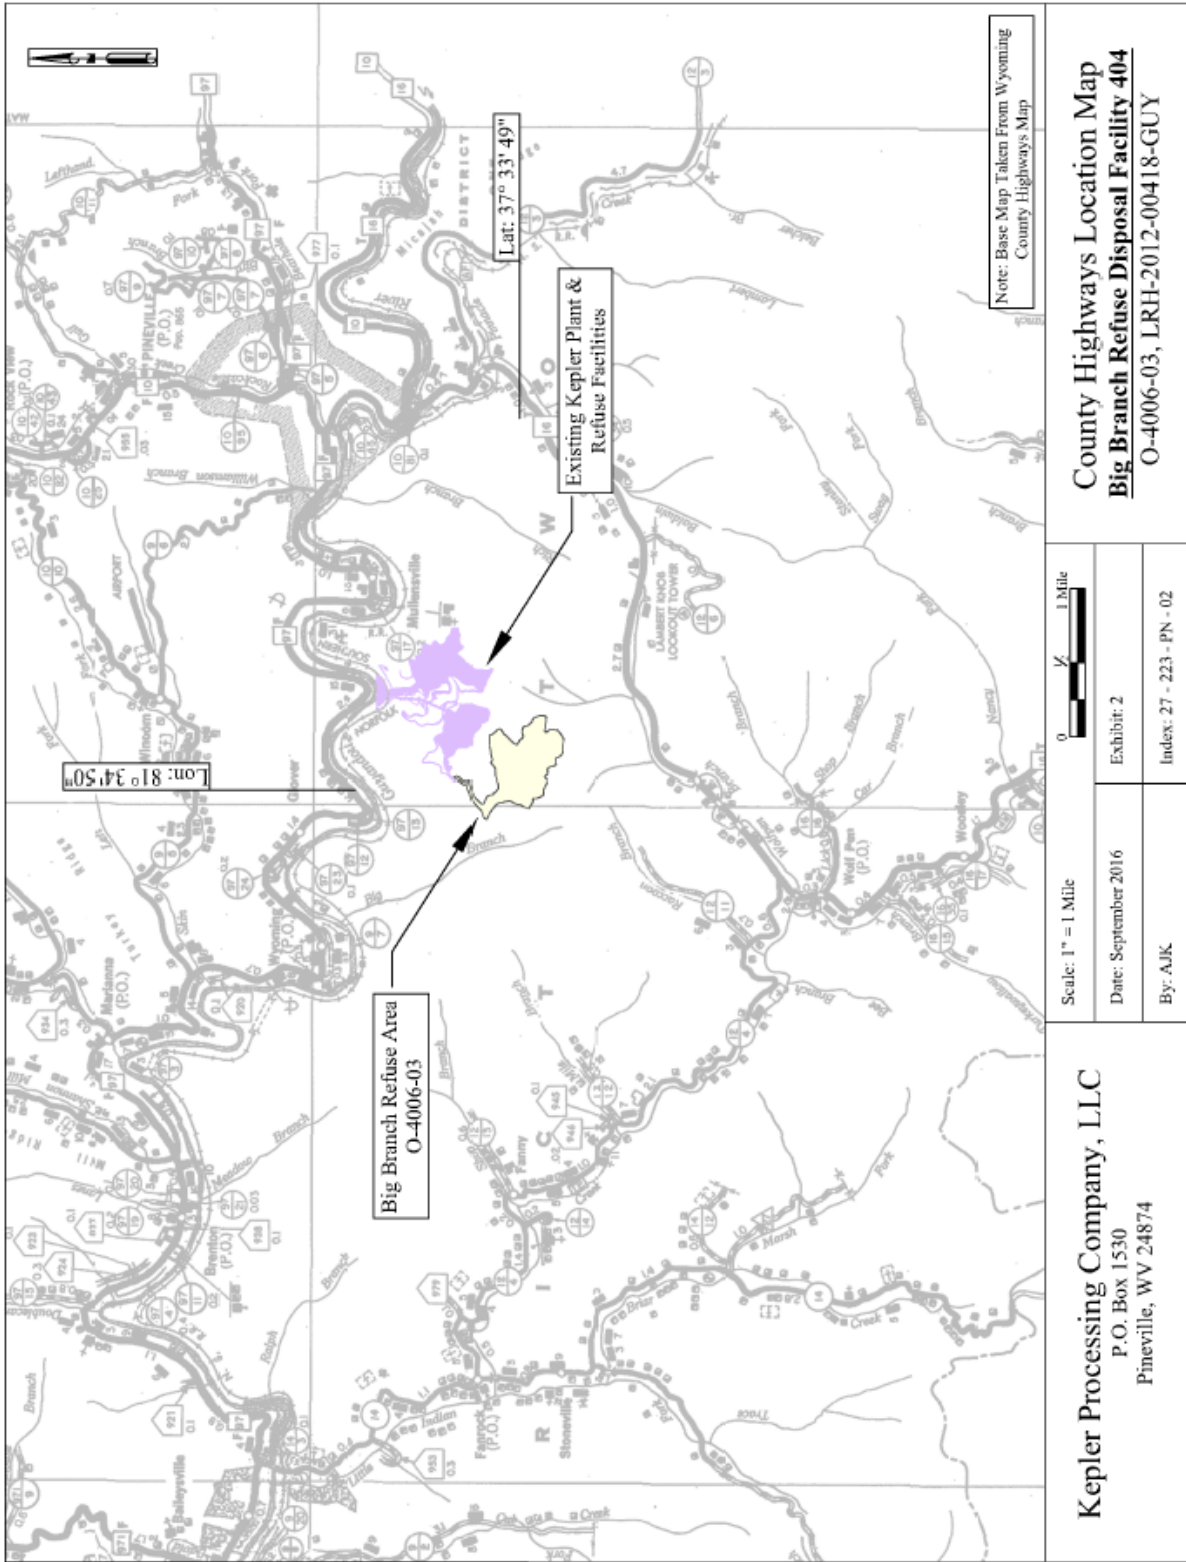


EXHIBIT 3 – Existing Kepler Plant & Refuse Facilities & Proposed Big Branch Refuse Area


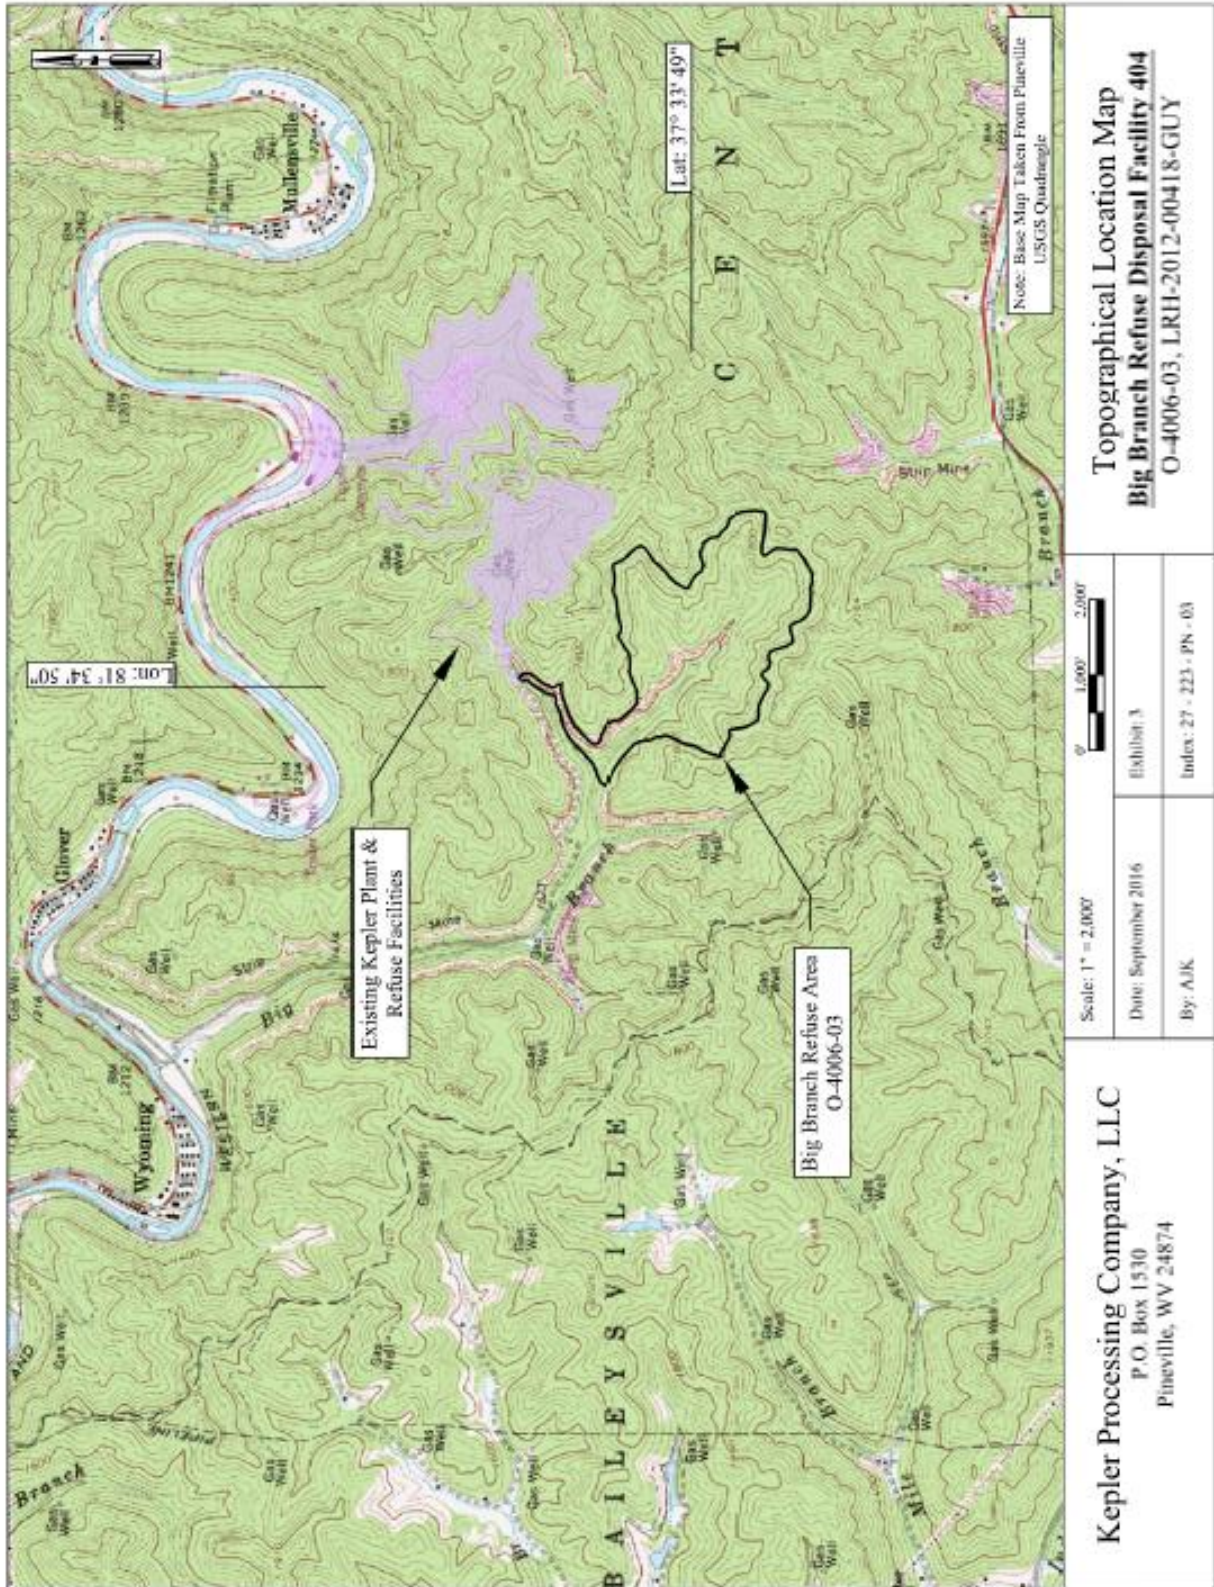




EXHIBIT 4 – Proposed Project Features Impacting Jurisdictional Waters Plan View

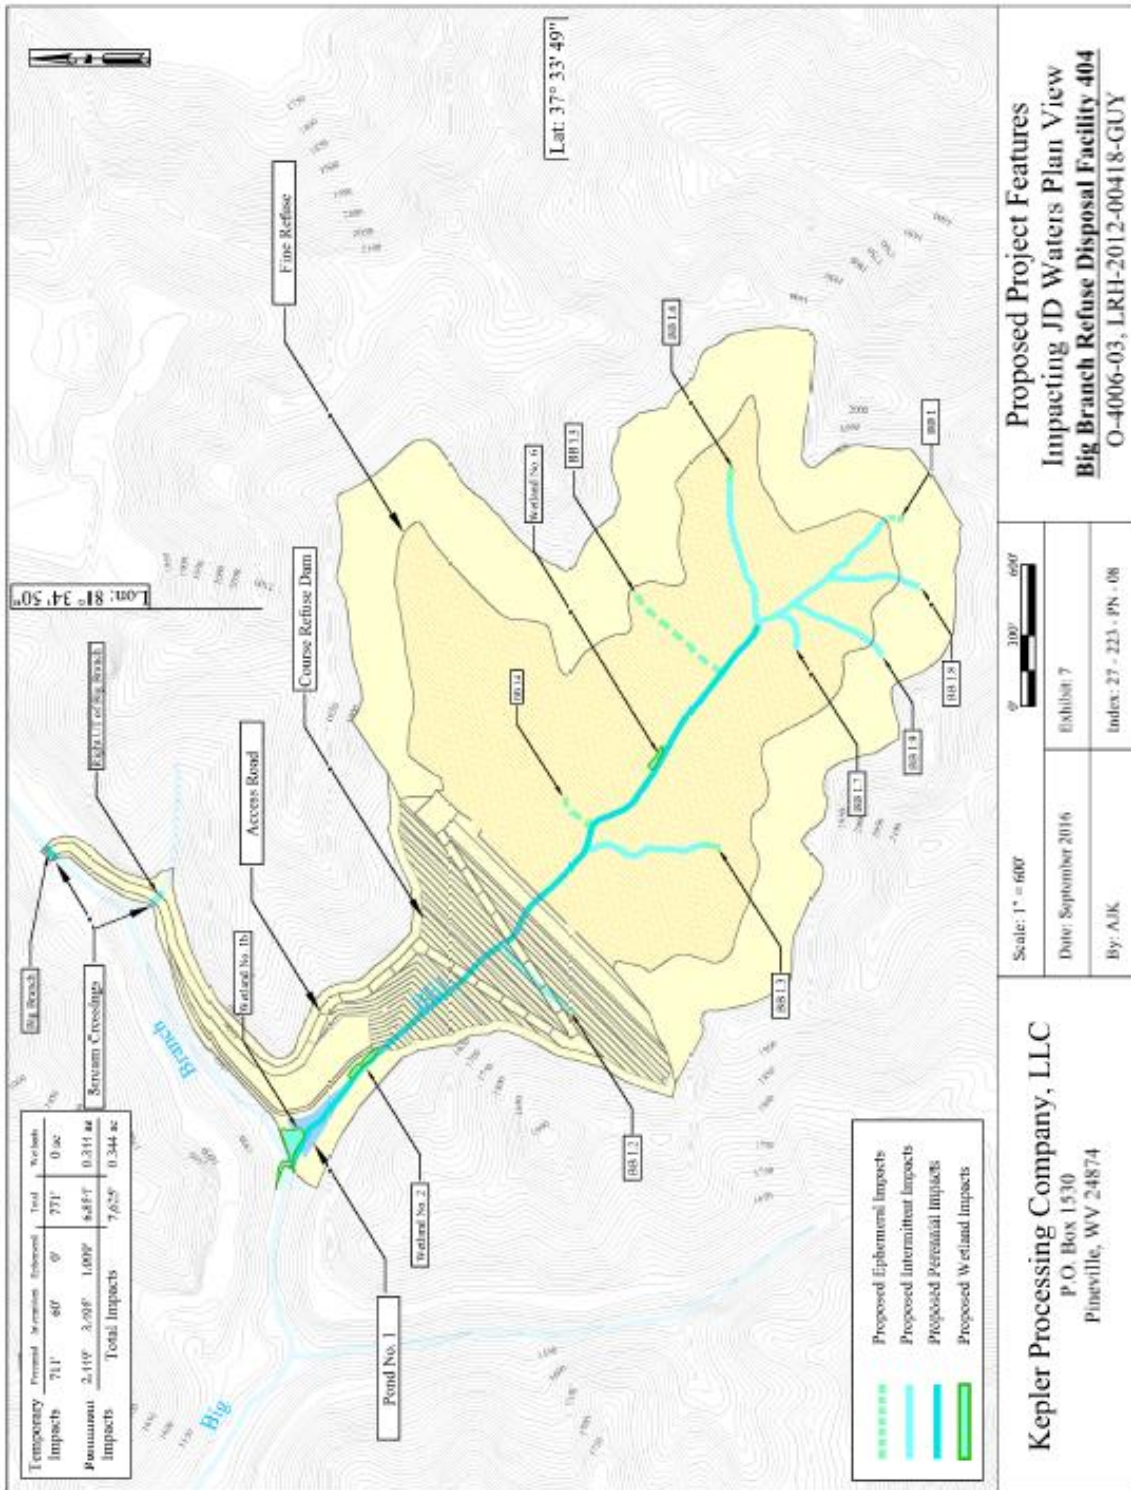


**Kepler Processing Company, LLC**  
P.O. Box 1530  
Pineville, WV 24874

**Proposed Project Features Impacting JD Waters Plan View**  
**Big Branch Refuse Disposal Facility 404**  
O-4006-03, LRH-2012-00418-GUY

Scale: 1" = 600'  
Date: September 2016  
By: AJK

EXHIBIT 7  
Index: 27 - 223 - PN - 08

EXHIBIT 5 – Location of Proposed Project Mitigation

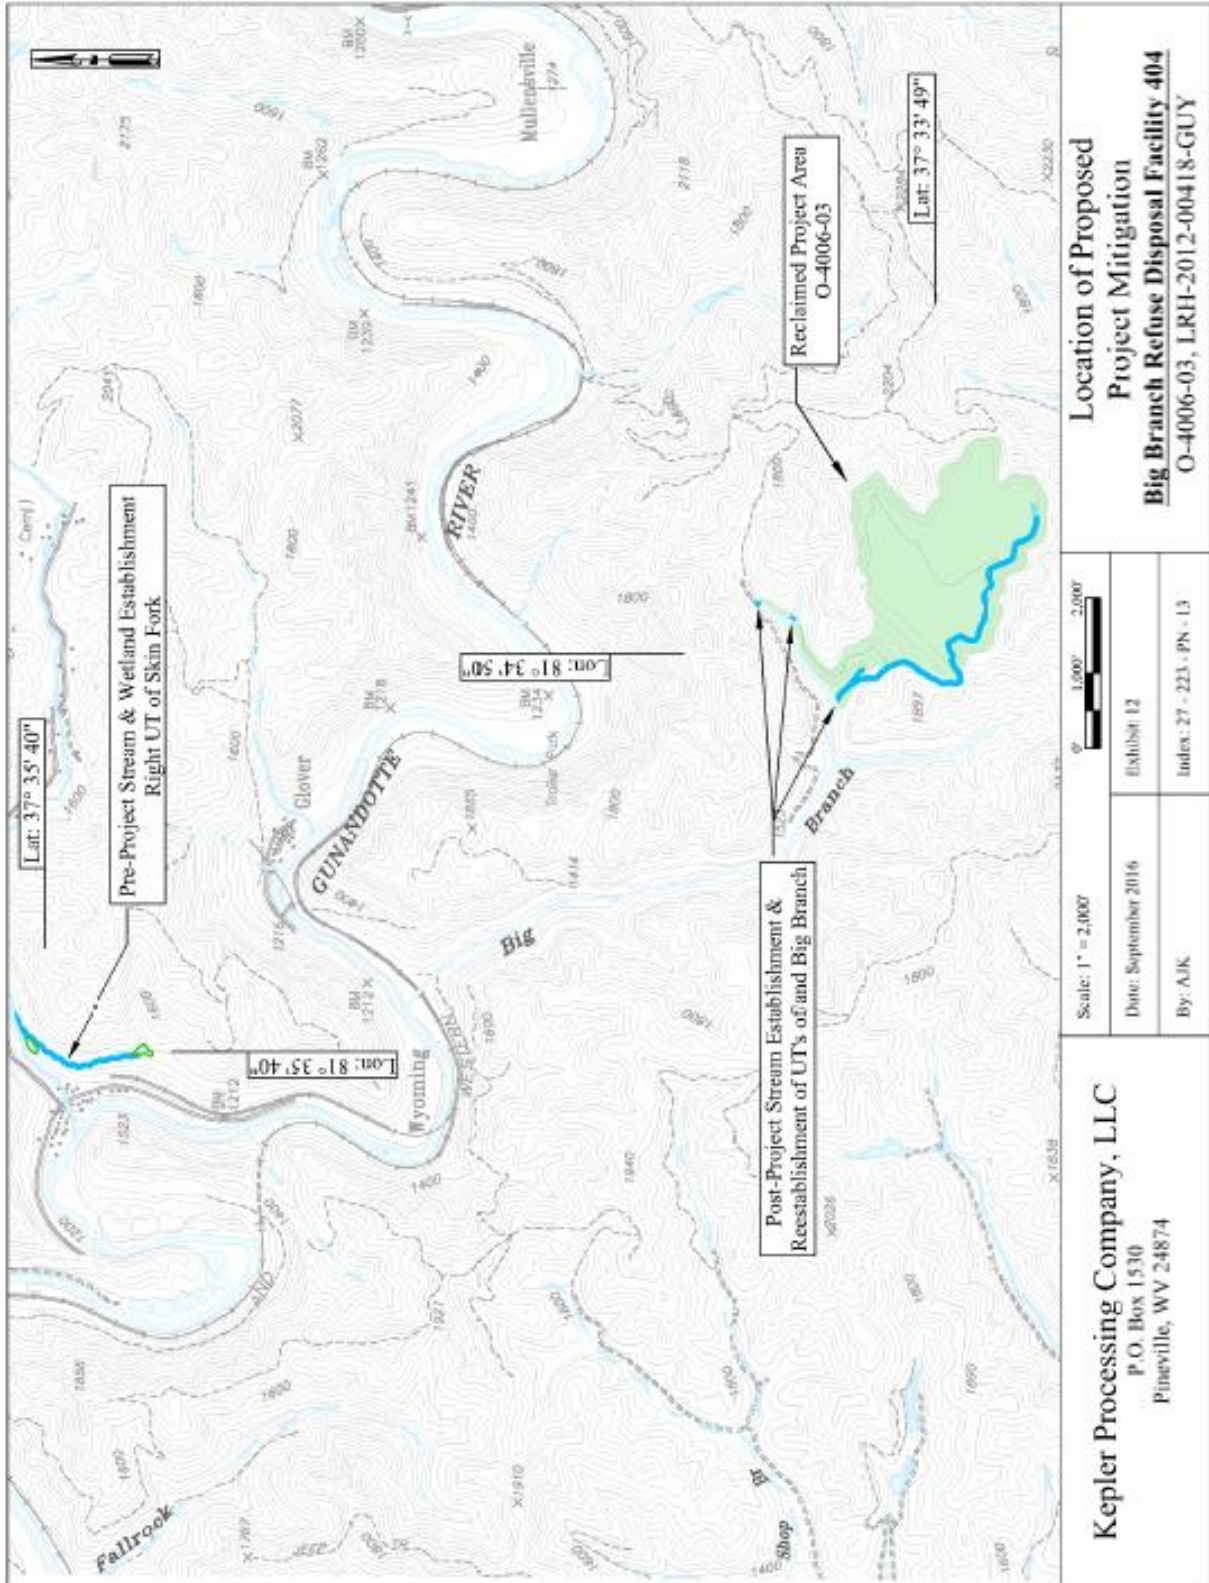


**Location of Proposed Project Mitigation**  
**Big Branch Refuse Disposal Facility 404**  
 O-4006-03, LRH-2012-00418-GUY

Scale: 1" = 2,000'  
 Date: September 2016  
 By: AJK  
 Exhibit 12  
 Index: 27 - 223 - PN - 13

**Kepler Processing Company, LLC**  
 P.O. Box 1530  
 Pineville, WV 24874


EXHIBIT 6 – Cross-sectional View of Proposed Impacts to Waters

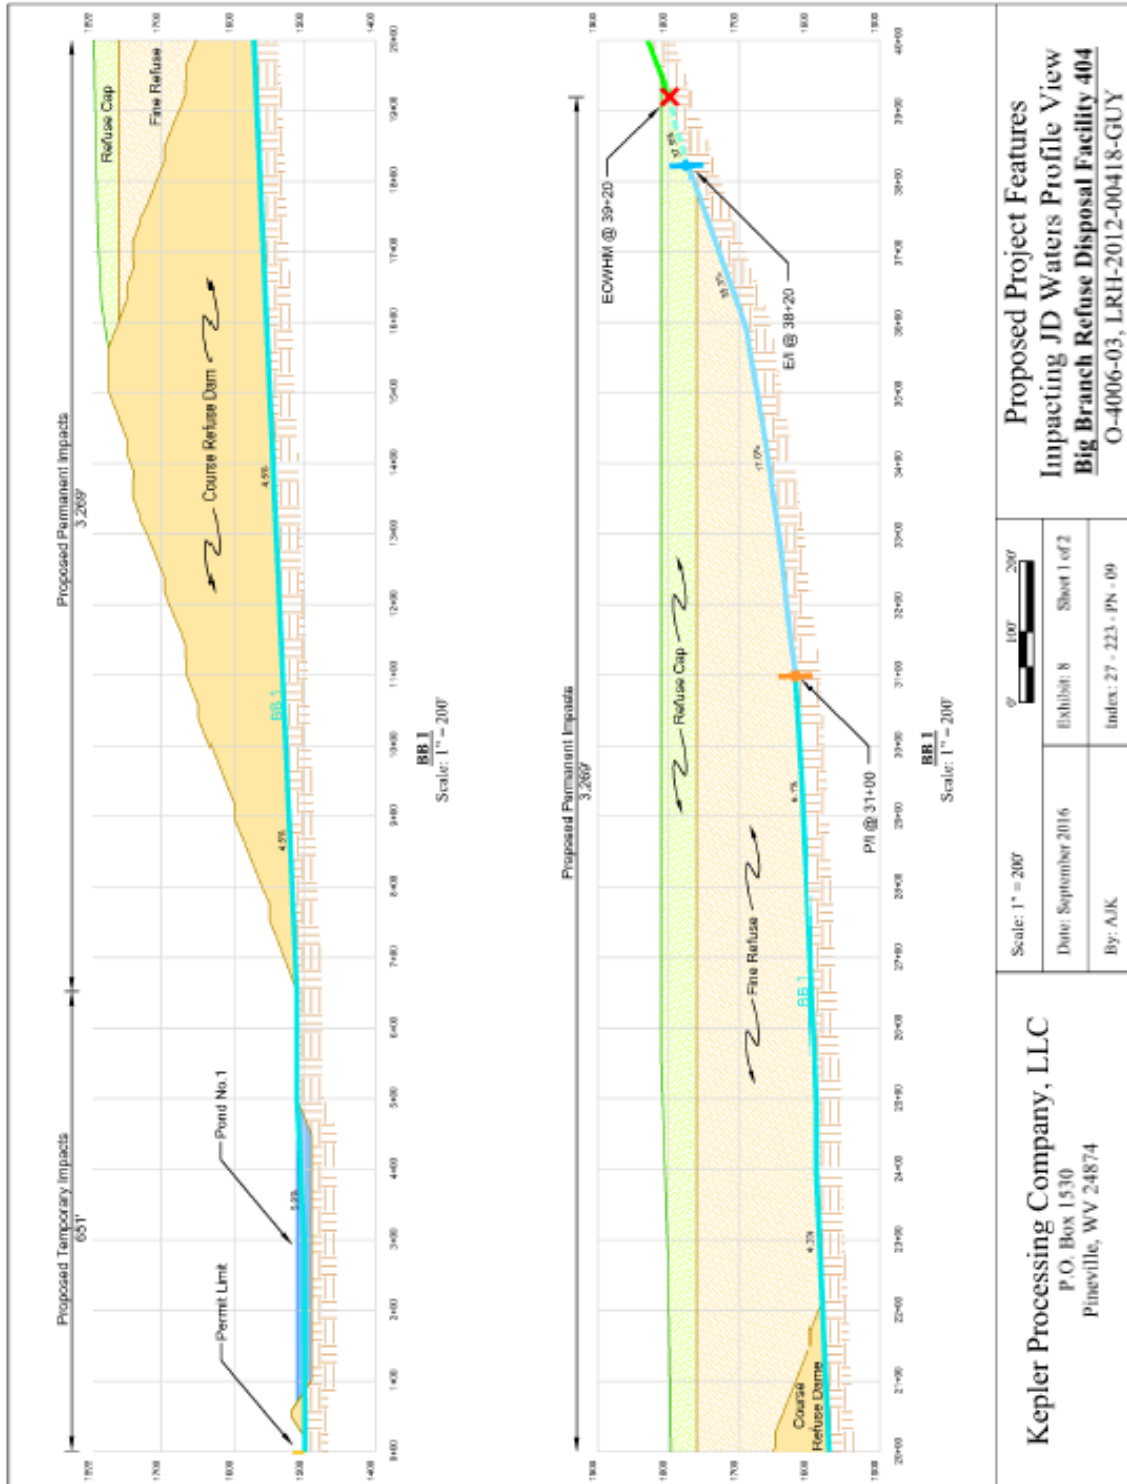

<p><b>Kepler Processing Company, LLC</b> P.O. Box 1530 Pineville, WV 24874</p>	<p>Scale: 1" = 200'</p>	<p><b>Proposed Project Features</b> Impacting JD Waters Profile View <b>Big Branch Refuse Disposal Facility 404</b> O-4006-03, LRH-2012-00418-GUY</p>	
	<p>Date: September 2016</p>	<p>Exhibit: 8</p>	<p>Sheet 1 of 2</p>
	<p>By: AJK</p>	<p>Index: 27 - 223 - PN - 09</p>	



EXHIBIT 7 – Cross-sectional View of Proposed Impacts to Waters

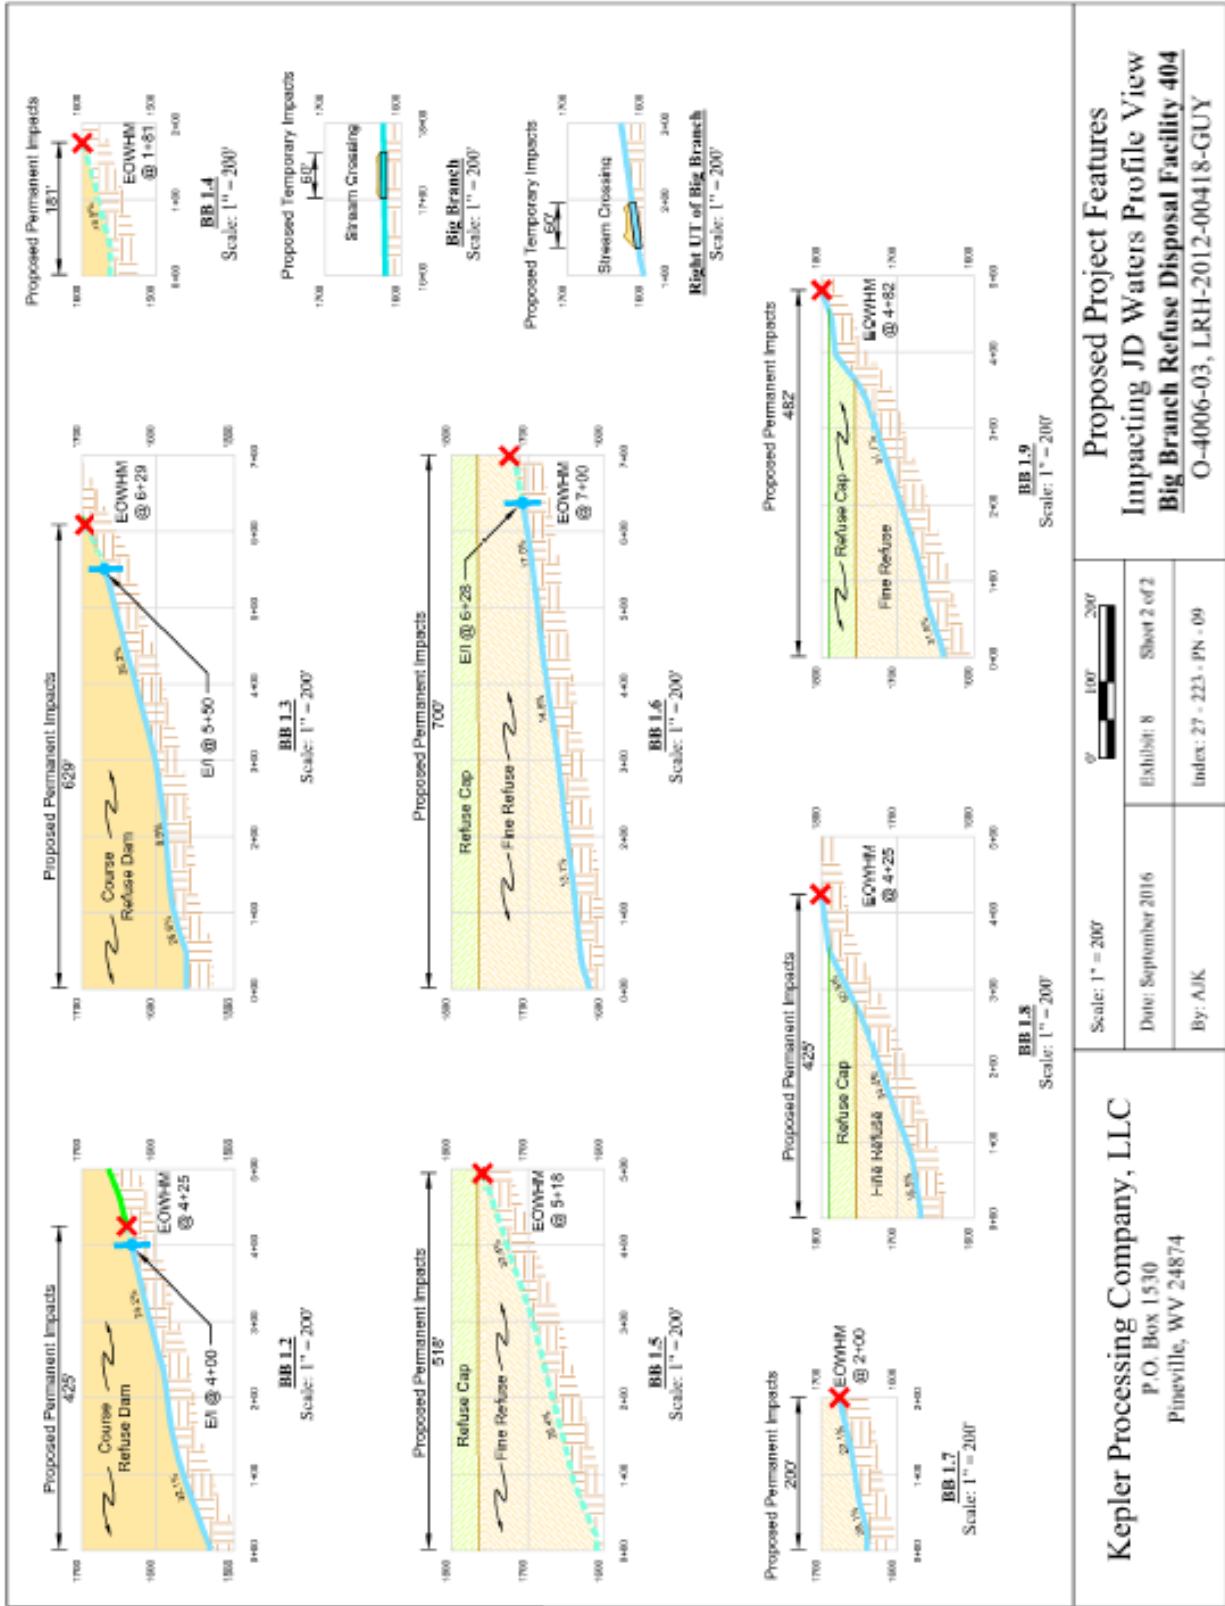

**Proposed Project Features**  
**Impacting JD Waters Profile View**  
**Big Branch Refuse Disposal Facility 404**  
 O-4006-03, LRH-2012-00418-GUY

Scale: 1" = 200'	0' 100' 200'
Date: September 2016	Exhibit: 8 Sheet 2 of 2
By: AJK	Index: 27 - 223 - PN - 09

**Kepler Processing Company, LLC**  
 P.O. Box 1530  
 Pineville, WV 24874