


**The following document is not readable via Optical Character Recognition. For more information or if you require the document to be read aloud please call: 304-399-5353**

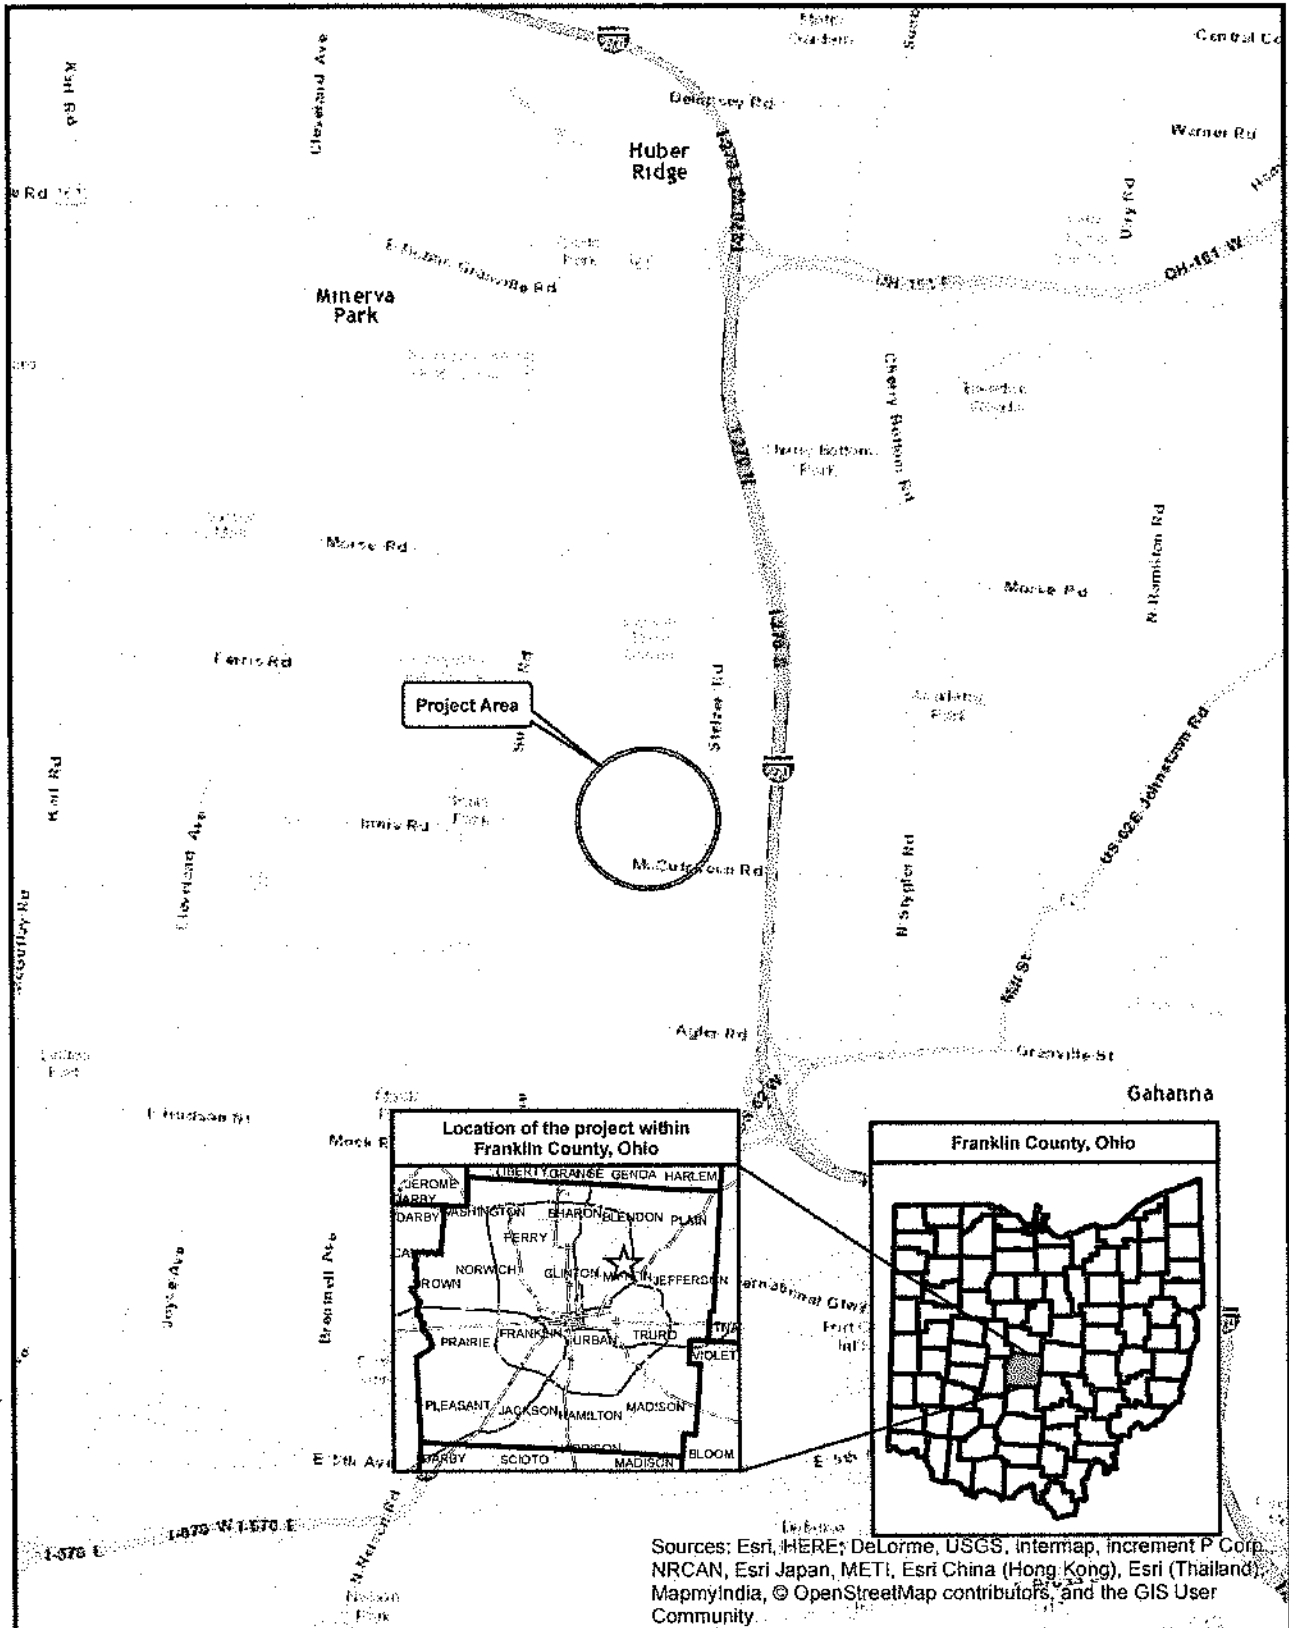

Path: J:\2015\GIS\Exhibit 1 - Location Map.mxd

Sources: Esri, HERE, DeLorme, USGS, Intermap, increment P Corp., NRCAN, Esri Japan, METI, Esri China (Hong Kong), Esri (Thailand), MapmyIndia, © OpenStreetMap contributors, and the GIS User Community


CITY OF COLUMBUS, FRANKLIN COUNTY, OHIO

**EMHT**  
 Engineers • Surveyors • Planners • Scientists  
 5500 New Albany Road, Columbus, OH 43054  
 Phone: 614.775.4500 Toll Free: 888.775.3648  
 emht.com

Easton ADS  
 Location Map  
 Exhibit 1



SCALE 1" = 1 Mile

Sheet 1 (3)

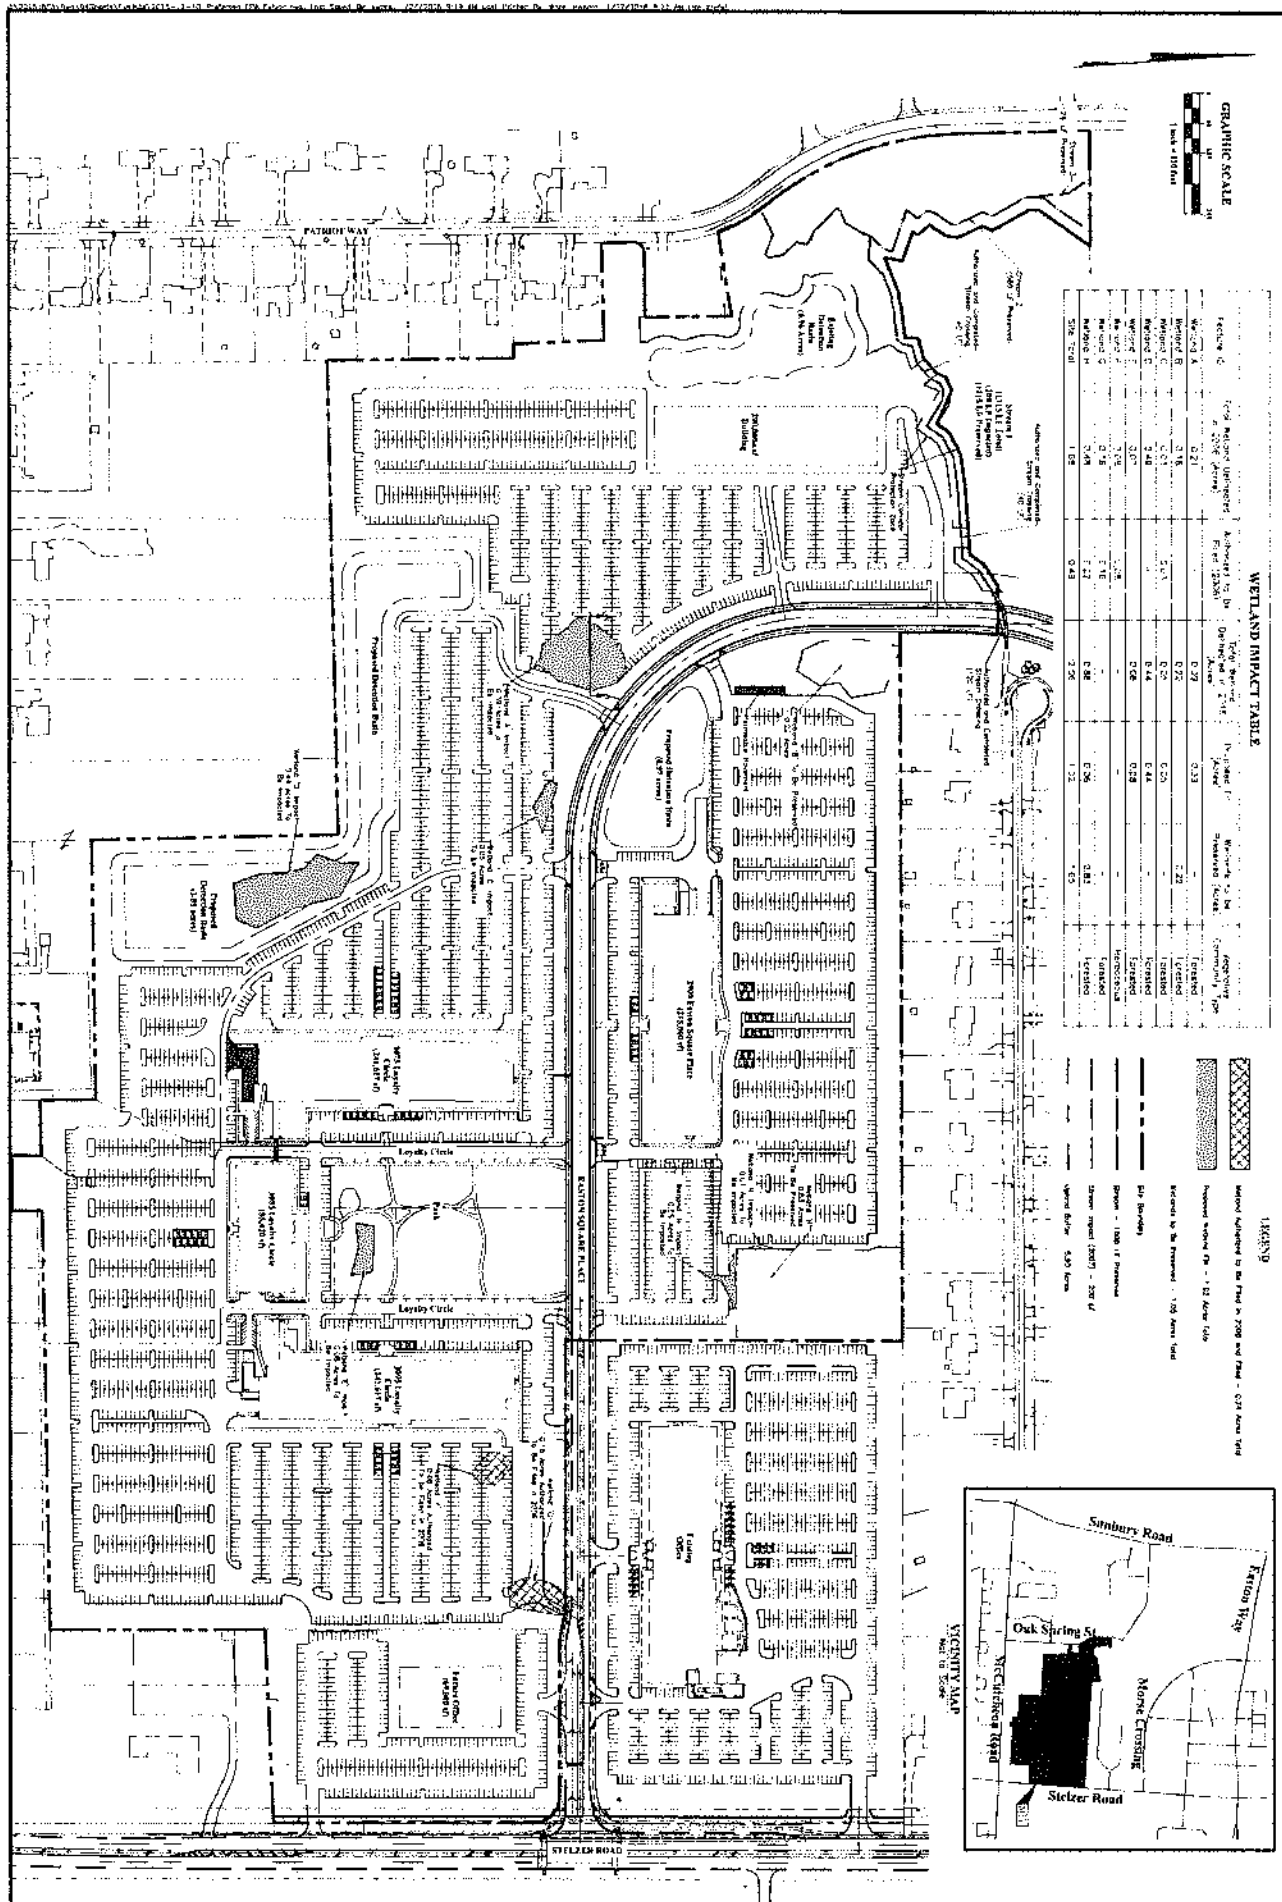

**WETLAND IMPACT TABLE**


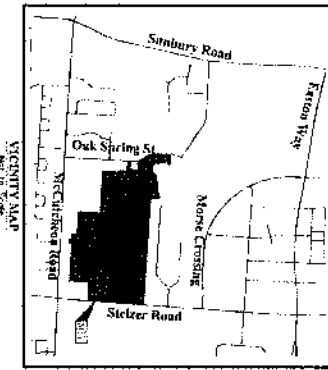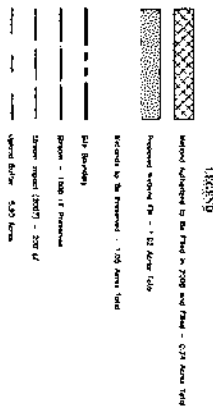

**EMHT**  

CITY OF COLUMBUS, FRANKLIN CO. STY., OHIO  
 PREFERRED DESIGN - EXHIBIT 7A  
**EASTON SQUARE PLACE OFFICE BUILDINGS**

**THE GEORGETOWN COMPANY**

**REVISIONS**

NO.	DATE	DESCRIPTION



Evans, Mechwart, Hambleton & Tilton, Inc.  
 Engineers • Surveyors • Planners • Scientists  
 5500 New Albany Road, Columbus, OH 43054  
 Phone: 614.775.4500 Toll Free: 888.775.3648

emht.com

CITY OF COLUMBUS, FRANKLIN COUNTY, OHIO

WETLAND EXHIBIT 7B

FOR

EASTON SQUARE PLACE OFFICE


BUILDINGS

WETLAND SECTION A-A

DATE: January 27, 2016

JOB NO. 2015-1635

SCALE: As Noted

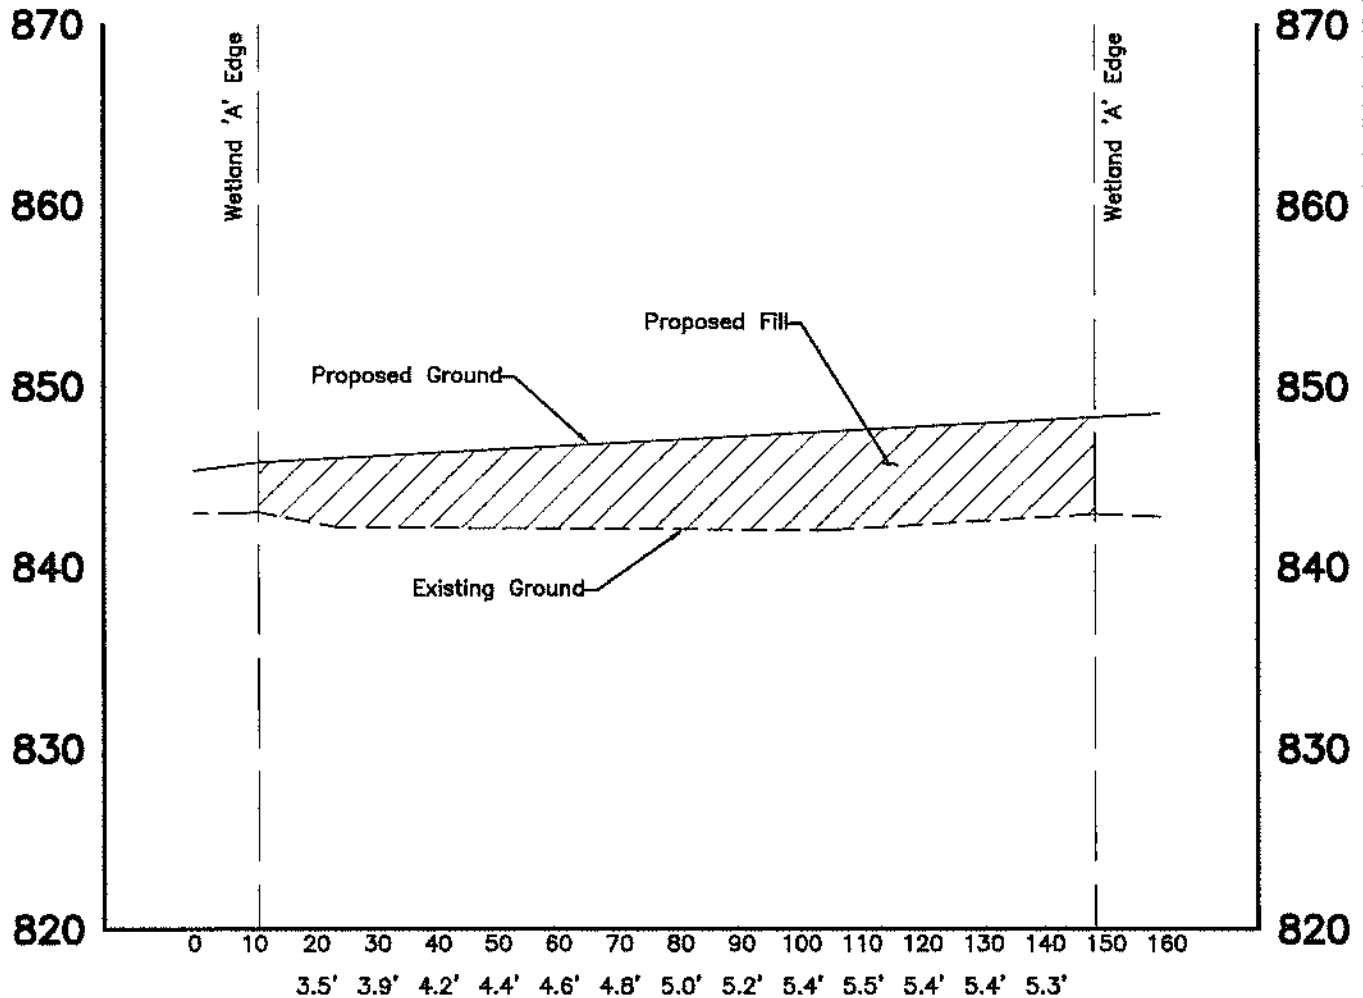

SECTION A-A

Scale:

Horiz: 1"=30'

Vert.: 1"=10'

Sheet 3 (3)

I:\2015\1635\Draw\04\Sheets\Exhibits\2015-12-10\_Preframed\_FDA\_Exhibit.dwg - Last Saved By: kware, 1/27/2016 10:27 AM - Last Printed By: Wayne\_Kaprico, 1/27/2016 10:31 AM (No Xrefs)