


The following document is not readable via Optical Character Recognition. For more information or if you require the document to be read aloud please call: 304-399-5353

Path: J:\20150365\GIS\ENV_Exhibits\Exhibit1_LocationMap.mxd

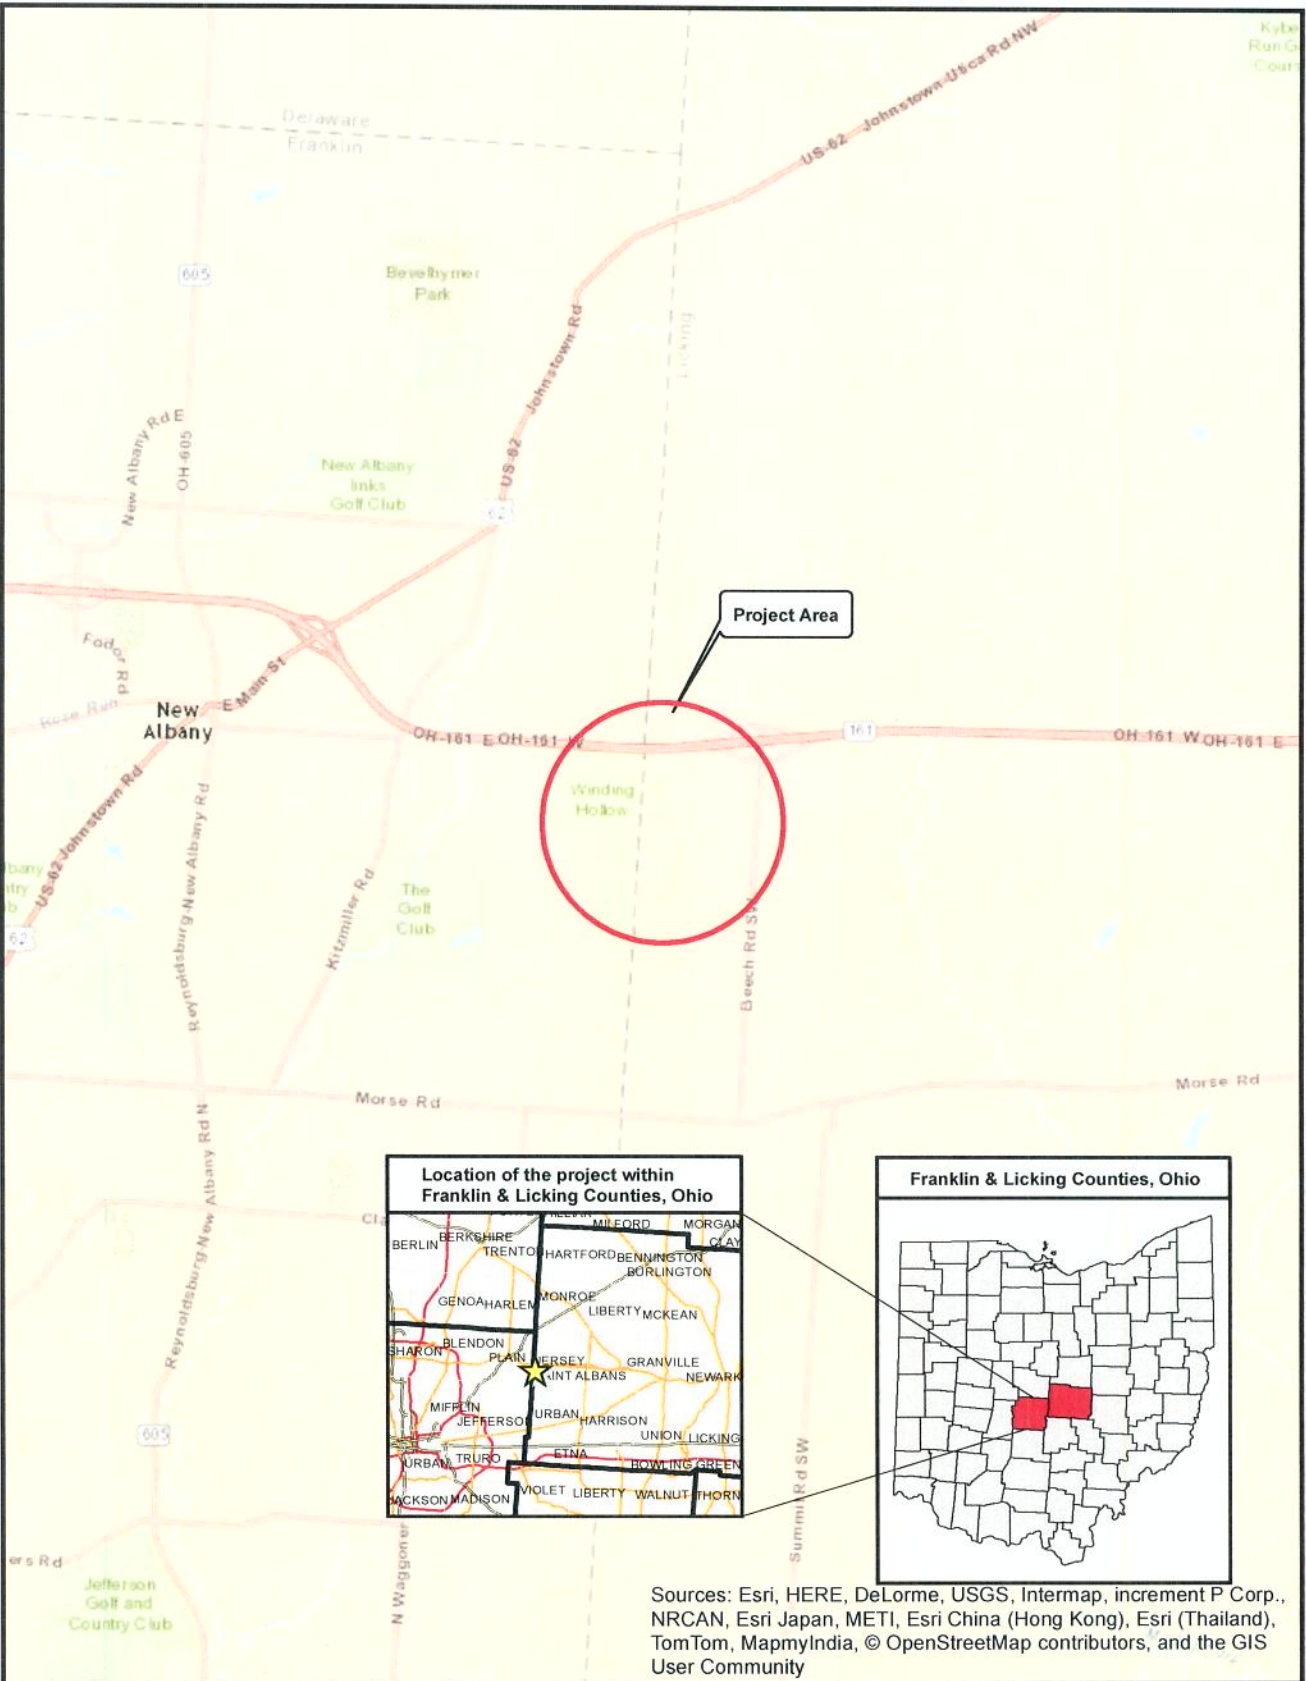

Sources: Esri, HERE, DeLorme, USGS, Intermap, increment P Corp., NRCAN, Esri Japan, METI, Esri China (Hong Kong), Esri (Thailand), TomTom, MapmyIndia, © OpenStreetMap contributors, and the GIS User Community

EMHT
 Engineers • Surveyors • Planners • Scientists
 5500 New Albany Road, Columbus, OH 43054
 Phone: 614.775.4500 Toll Free: 888.775.3648
 emht.com

PLAIN & JERSEY TOWNSHIPS, FRANKLIN & LICKING COUNTIES, OHIO

**Dublin-Granville Road Project
 Location Map
 Exhibit 1**




Stream	L.F.	L.F. Piped	Impacted	L.F. Impacted	Preserved L.F.
1	4351	1061	X	789	6281
2	201	0		0	201
3	404	166	X	404	0
4	2859	269	X	632	2227
5	129	0		0	129
6	108	0		0	108
7	51	147		0	820
8	90	0		0	90
9	118	0		0	118
Total	8,311	1,643		1,825	9,974


Pond	Age	Impacted	Preserved



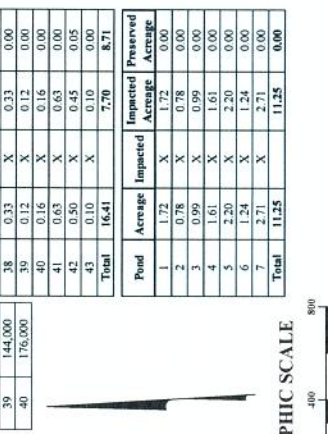

CITY OF NEW ALBANY, FRANKLIN COUNTY, OHIO
 EXHIBIT 2 of 4
 FOR
 DUBLIN-GRANVILLE ROAD PROJECT
 WETLAND DELINEATION



DATE: August 5, 2015
 SCALE: As Noted
 JOB NO.: 2015-0365
 SHEET: EXHIBIT

EMHT
 Engineers • Surveyors • Planners • Scientists
 5000 New Albany Road, Columbus, OH 43244
 Phone: 614.775.2500 Fax: 614.775.3668
 emht.com

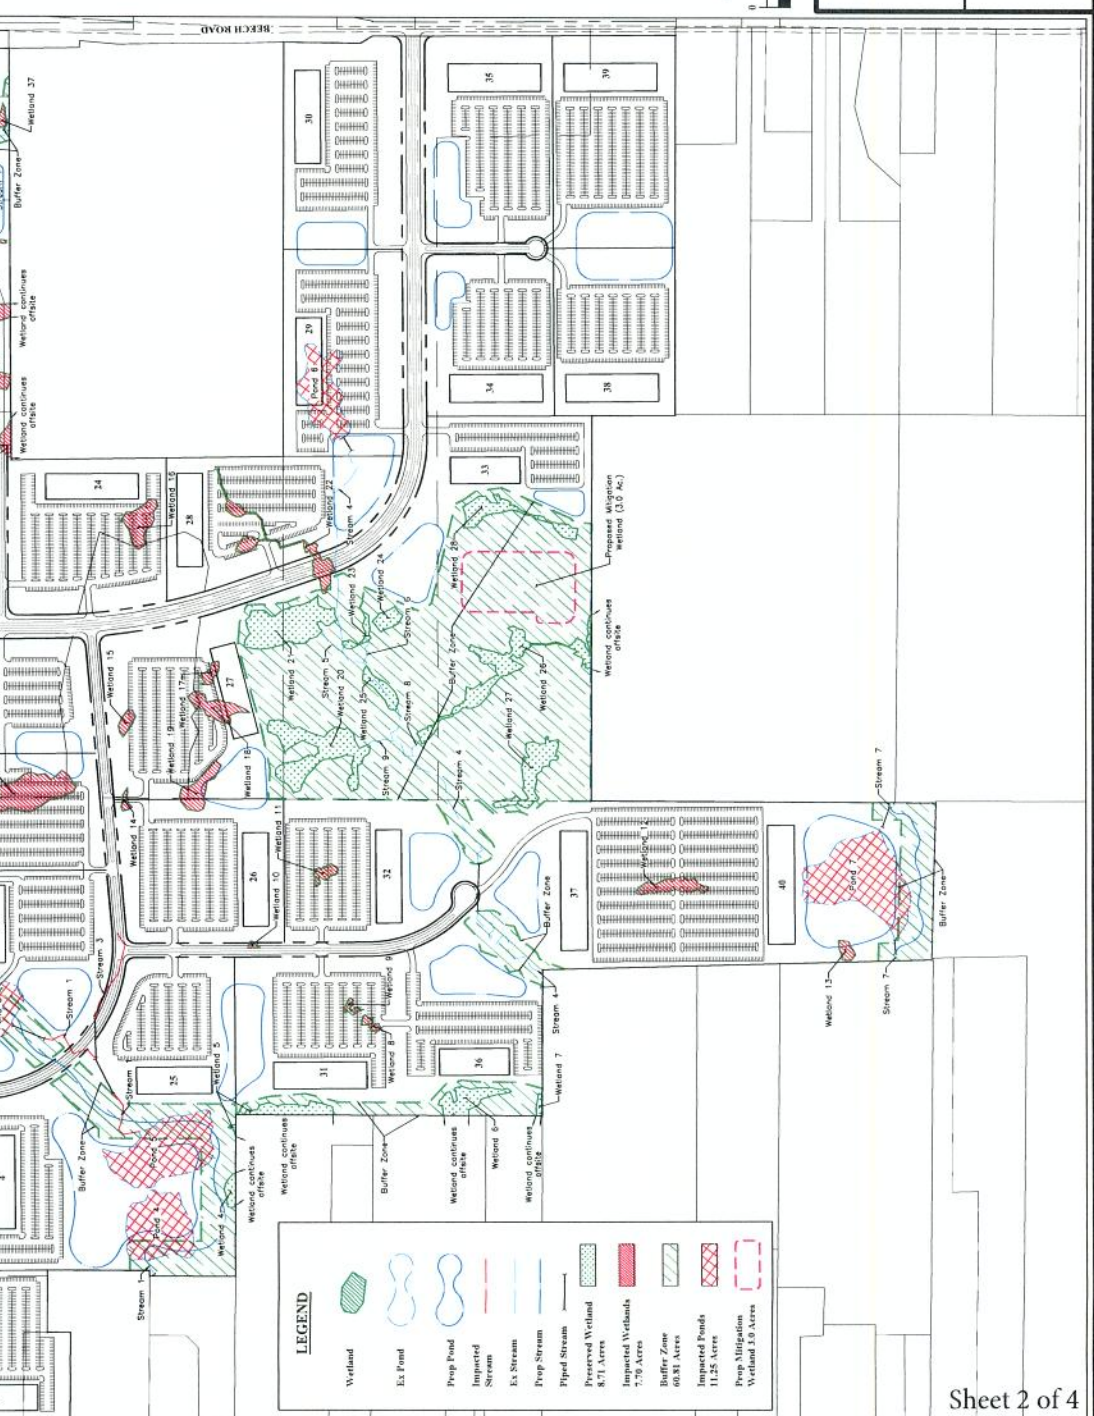

LEGEND

- Wetland
- Ex Pond
- Prep Pond
- Ex Stream
- Prep Stream
- Piped Stream
- Preserved Wetland 8.71 Acres

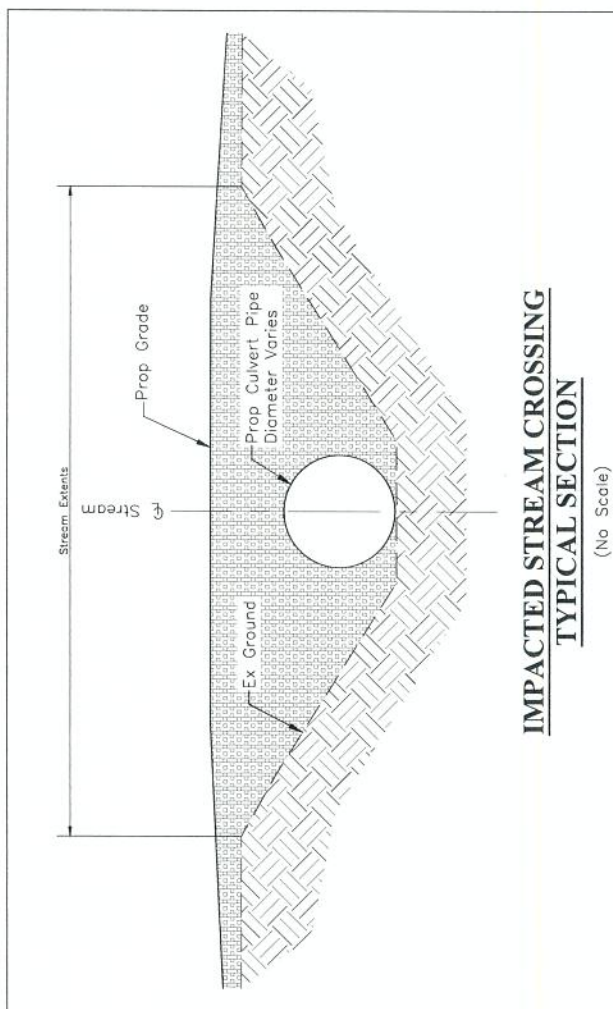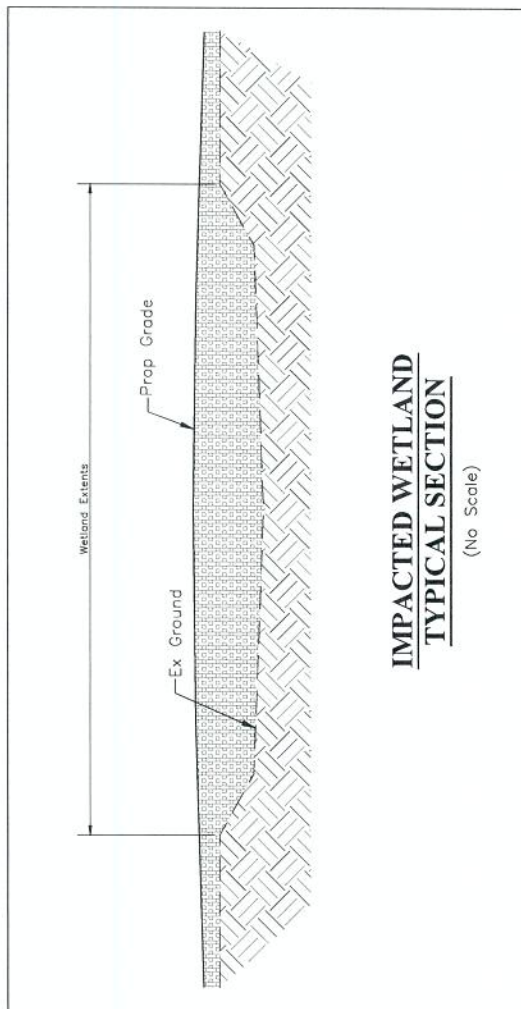

CITY OF NEW ALBANY, FRANKLIN COUNTY, OHIO
 EXHIBIT 3 of 4
 FOR
 DUBLIN-GRANVILLE ROAD PROJECT
 WETLAND DELINEATION

EMHT
 Evans, Mechwart, Hambleton & Tibbo, Inc.
 Engineers • Surveyors • Planners • Scientists
 5000 New Albany Road, Columbus, OH 43204
 Phone: 614.732.6600
 emht.com

DATE: August 5, 2015
 SCALE: As Noted
 JOB NO.: 2015-0365
 SHEET: EXHIBIT

