


The following document is not readable via Optical Character Recognition. For more information or if you require the document to be read aloud please call: 304-399-5353

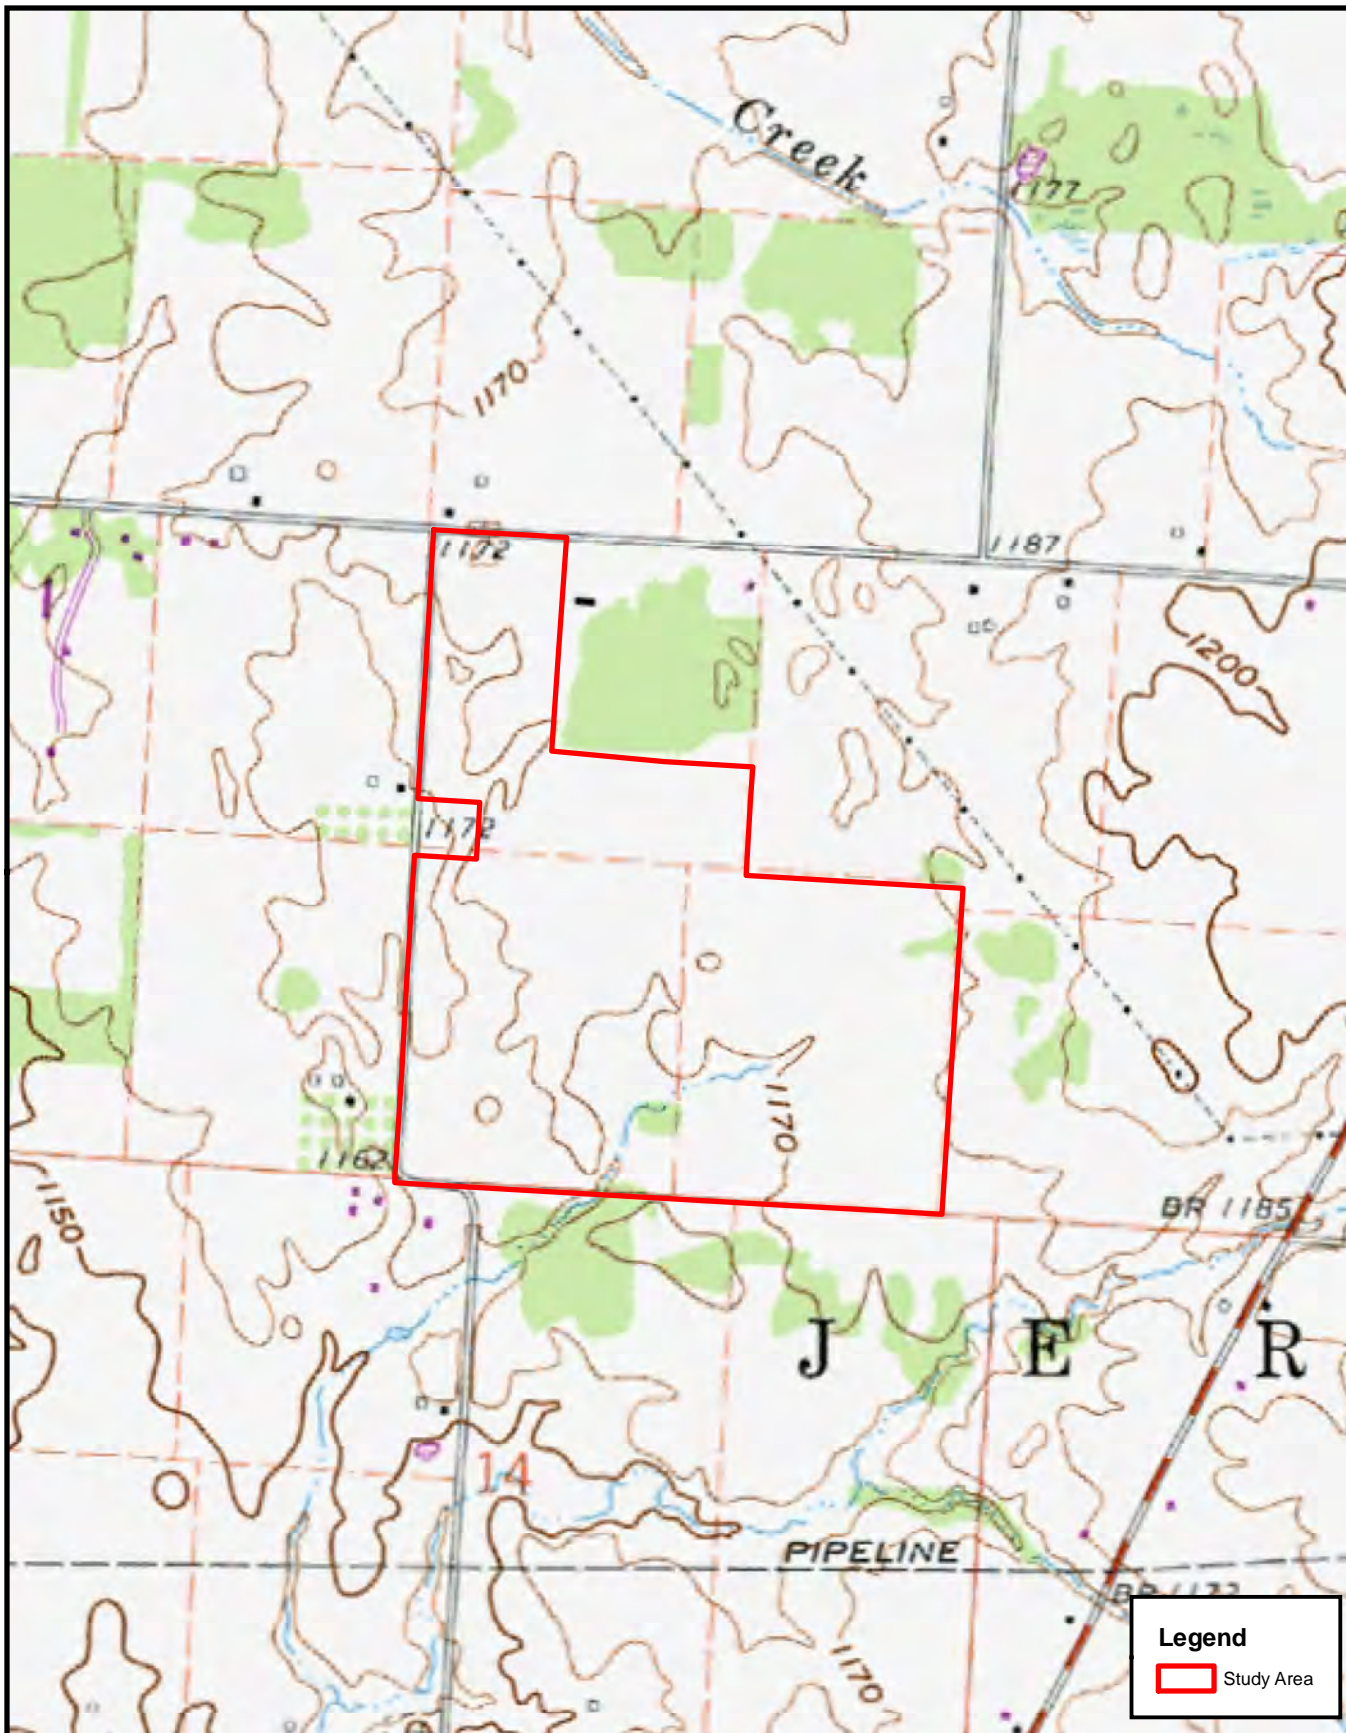


Path: J:\20150129\GIS\Exhibit 2 - USGS.mxd

EMHT
 Engineers • Surveyors • Planners • Scientists
 5500 New Albany Road, Columbus, OH 43054
 Phone: 614.775.4500 Toll Free: 888.775.3648
 emht.com

JERSEY TOWNSHIP, LICKING COUNTY, OHIO


Newton Site
USGS Topographic Map
Exhibit 2

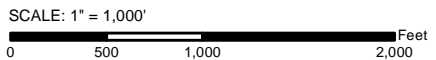

Source: USGS Jersey Quad Map (Pub. 1975)





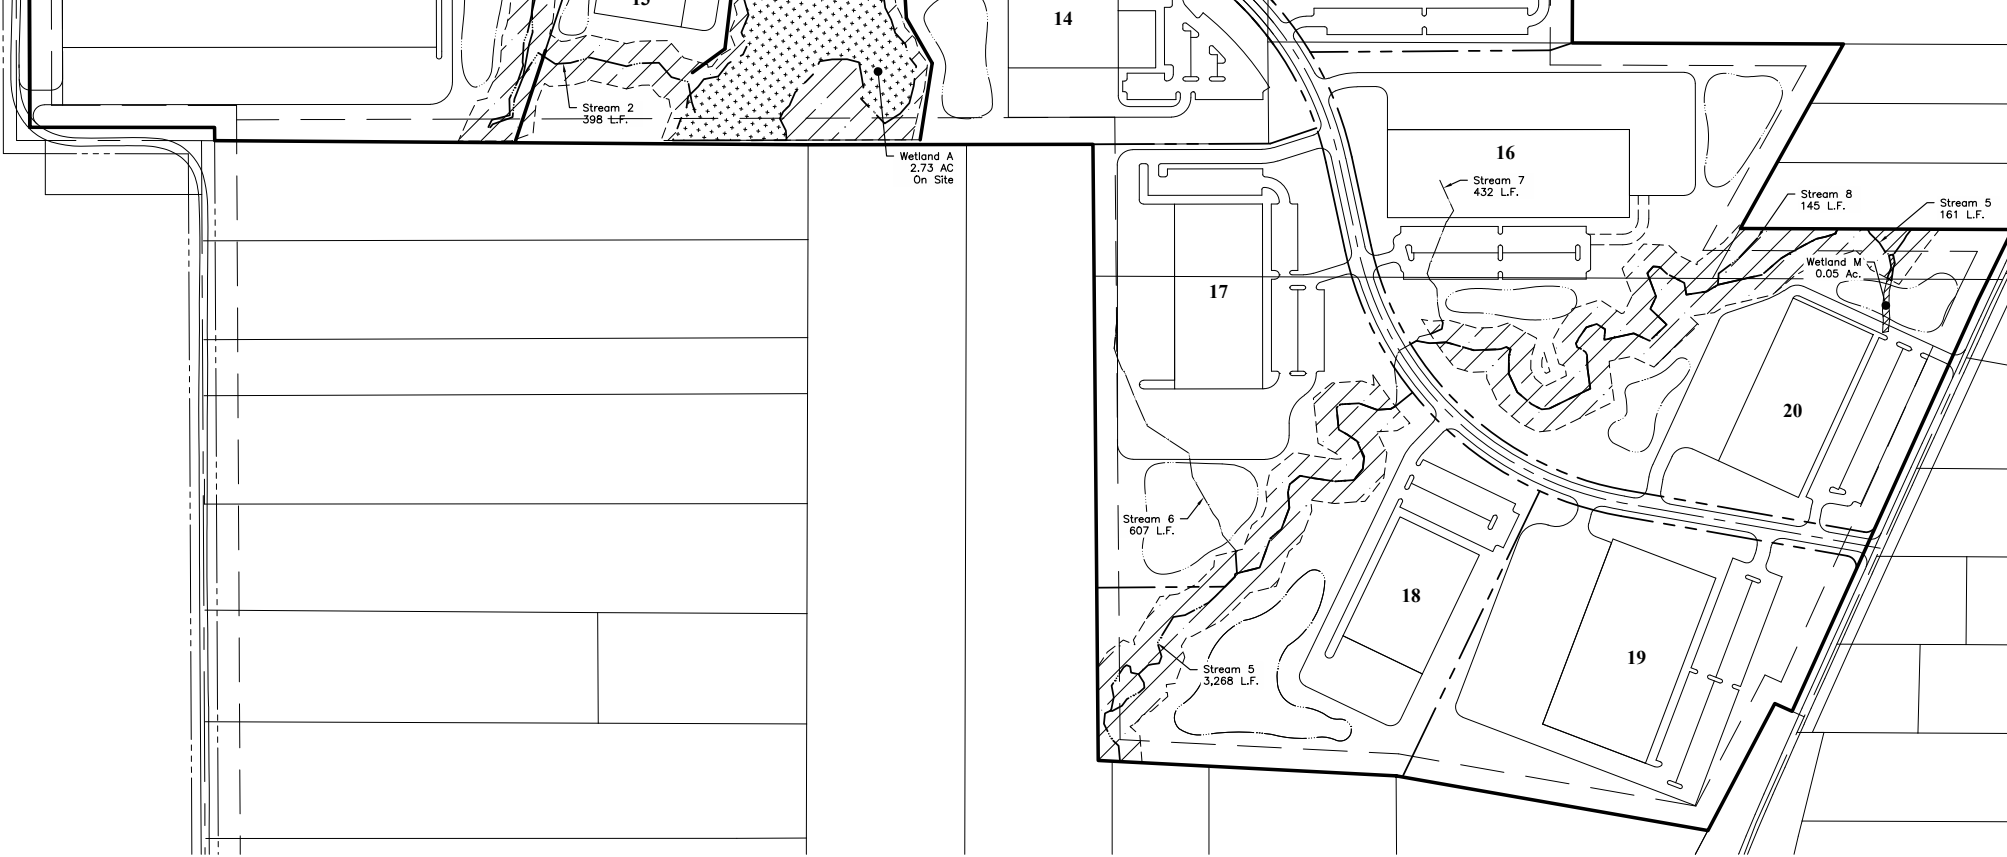

LEGEND


- Wetland
- Prop Pond
- Impacted Stream
- Ex Stream
- Prop Stream
- Preserved Wetland 9.50 Acres
- Impacted Wetlands
- Buffer Zone 18.65 Acres

Building	Square Feet
1	140,000
2	175,000
3	157,500
4	195,300
5	150,000
6	172,500
7	243,050
8	102,400
9	24,000
10	120,000
11	105,000
12	238,000
13	20,000
14	67,300
15	50,000
16	110,000
17	84,000
18	60,000
19	112,500
20	81,400
Total	2,407,950

STREAM IMPACTS				
Stream	L.F.	Impacted	L.F. Impacted	L.F. Unimpacted
1	1551	X	631	920
2	665		0	665
3	766	X	635	131
4	385	X	385	0
5	3429	X	222	3207
6	607	X	556	51
7	432	X	383	49
8	145		0	145
Total	7,980		2812	5168

JURISDICTIONAL WETLAND IMPACTS				
Wetland	Acreage	Impacted	Impacted Acreage	Unimpacted Acreage
A	2.73		0	2.73
B	0.54	X	0.54	0
C	2.55	X	2.55	0
G	0.03	X	0.03	0
I	6.77		0	6.77
M	0.05	X	0.04	0.01
Total	12.67	--	3.16	9.51


ISOLATED WETLAND IMPACTS				
Wetland	Acreage	Impacted	Impacted Acreage	Unimpacted Acreage
D	0.32	X	0.32	0.00
E-F	0.14	X	0.14	0.00
H	0.12	X	0.12	0.00
J	4.92	X	4.49	0.43
K	0.37	X	0.37	0.00
L	0.13			0.13
Total	6.00		5.44	0.56

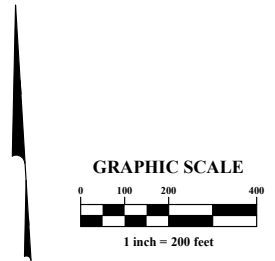

Sheet 2B of 4

SHEET 1/2	JOB NO. 2015-0785	SCALE 1" = 200'	DATE December 2015	EMHT <small>Evang, Medhwar, Hamilton & Tillon, Inc. Engineers • Surveyors • Planners • Scientists 5500 New Albany Road, Columbus, OH 43054 Phone: 614.775.4500 Fax: 614.775.3448 emht.com</small>	CITY OF NEW ALBANY, LICKING COUNTY, OHIO ALTERNATIVE #1 (PREFERRED) EXHIBIT FOR HARRISON ROAD EAST PROJECT	<table border="1" style="width: 100%; border-collapse: collapse;"> <thead> <tr> <th colspan="3">REVISIONS</th> </tr> <tr> <th>MARK</th> <th>DATE</th> <th>DESCRIPTION</th> </tr> </thead> <tbody> <tr><td> </td><td> </td><td> </td></tr> <tr><td> </td><td> </td><td> </td></tr> <tr><td> </td><td> </td><td> </td></tr> <tr><td> </td><td> </td><td> </td></tr> </tbody> </table>	REVISIONS			MARK	DATE	DESCRIPTION												
REVISIONS																								
MARK	DATE	DESCRIPTION																						

STATE ROUTE 161

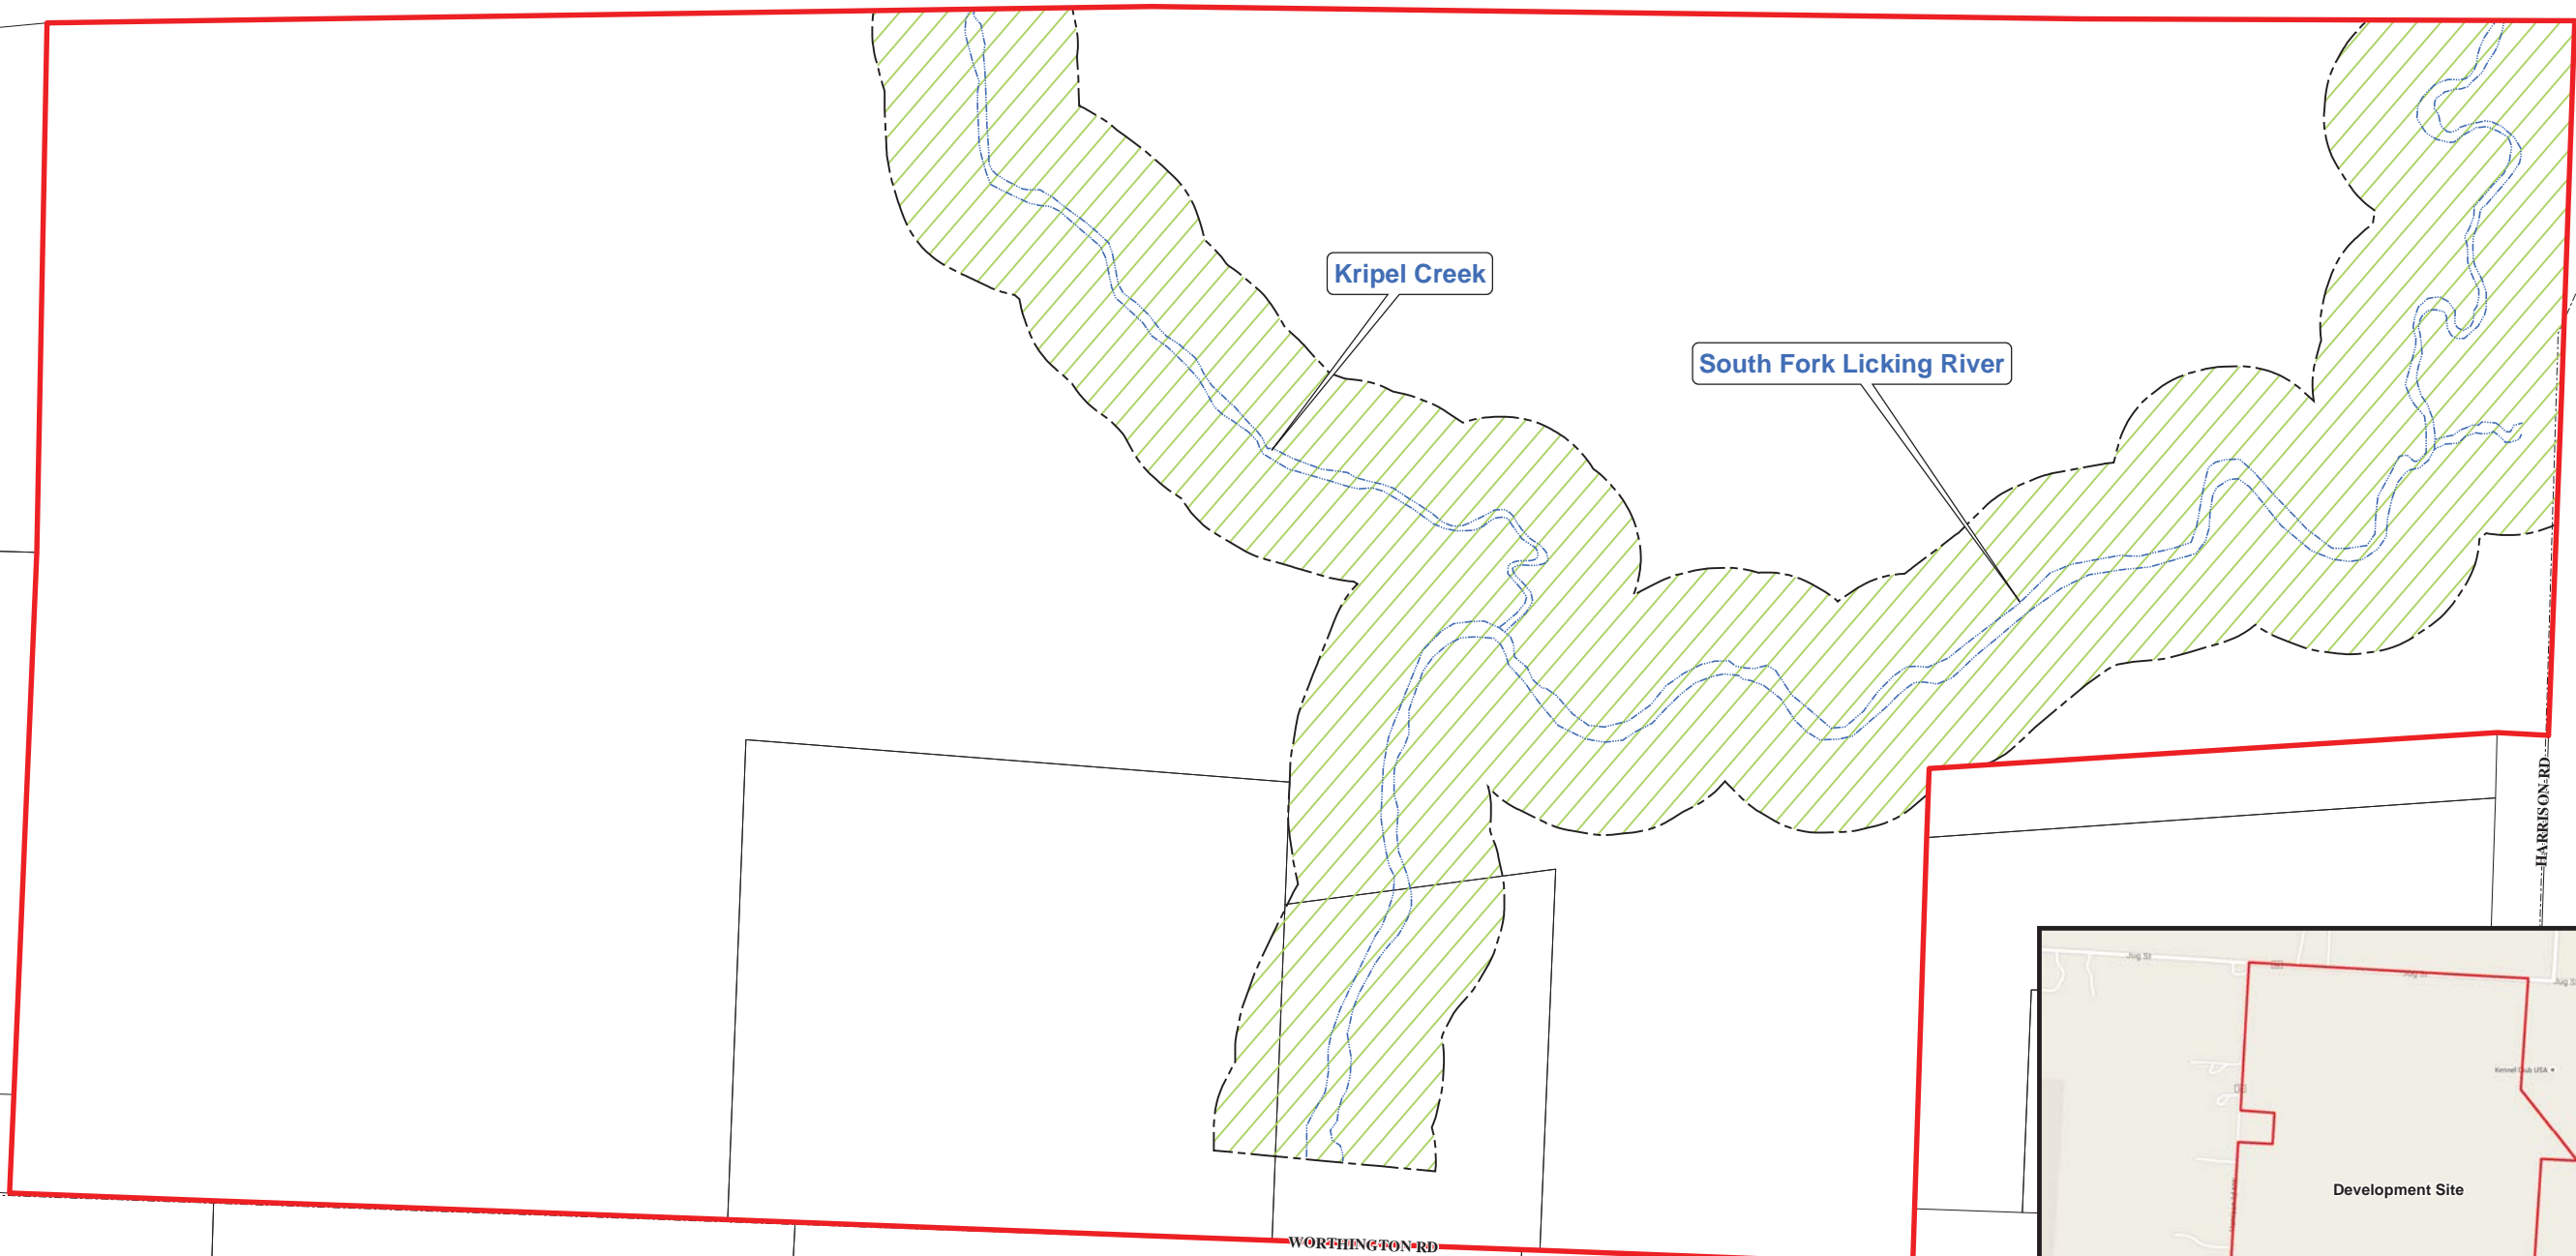


Kripel Creek

South Fork Licking River

HARRISON RD

WORTHINGTON RD

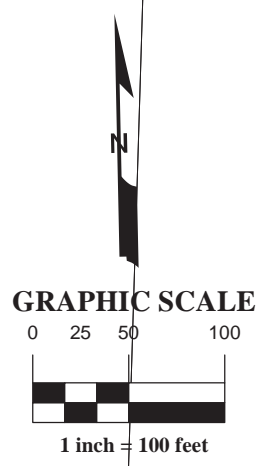

LEGEND

	Site Boundary - 18.39 Acres
	Conservation Easement - 4.19 Acres
	Streams - 1,987 Lin. Ft.



REVISIONS

MARK	DATE	DESCRIPTION

Sheet 4 of 4

JERSEY TOWNSHIP, LICKING COUNTY, OHIO
EXHIBIT 11
 FOR
HARRISON ROAD EAST PROJECT
OFFSITE STREAM MITIGATION



DATE
November 13, 2015

SCALE
1" = 100'

JOB NO.
2015-0785

SHEET
1/1